

REV:	DESCRIPTION	DATE:		
,				

DRAWING TITLE:

ELEVATIONS


PROJECT:

TUBEGATE INC.

260219 SOUTHGATE RD 26 PROTON STATION, ON NOC 1L0 519-577-1093

PROTON WELDING & FAB 280271 ARTEMESIA-SOUTHGATE T-LINE PROTONSTATION, ON 519-923-5096

DRAWN BY:	
РМВ	
	DRAWING No.
SCALE: 1:225	SO.0

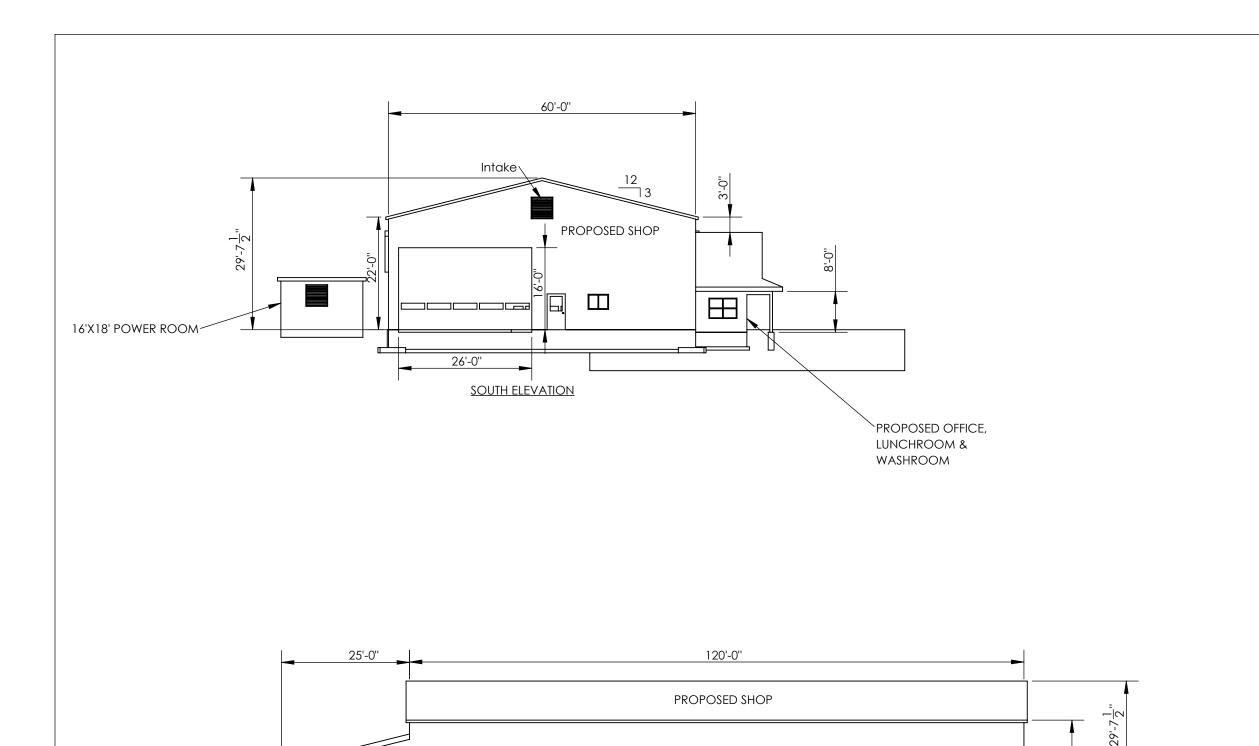

WEST ELEVATION

Fan <

16'X18' POWER ROOM—

REV: DESCRIPTION DATE:					
DRAWING TITLE:					
ELEVATIONS					
PROJECT: TUBEGATE INC. 260219 SOUTHGATE RD 26 PROTON STATION, ON NOC 1L0 519-577-1093					
PROTON WELDING & FAB 280271 ARTEMESIA-SOUTHGATE T-LINE PROTONSTATION, ON 519-923-5096					
DRAWN BY:					
PMB					
DRAWING No.					

