

1 MAIN FLOOR PLAN
A2-1 1:100

CLIENT LOGO

KEY PLAN

DATE: 2020.10.05 ISSUANCE: ISSUED FOR SPA NO.: 0

CLIENT: PETAWAWA BIOFUEL

PROJECT: SOUTHGATE BIOFUEL FACILITY

TITLE: MAIN FLOOR PLAN

WALTERFEDY
KITCHENER HAMILTON 800.685.1378 walterfedy.com

ONTARIO ASSOCIATION OF ARCHITECTS
MICHAEL D. B. WINTERS
LICENCE 8180
2020-10-05

ONTARIO ASSOCIATION OF ARCHITECTS
FEI WEI
LICENCE 6907
2020-10-05

REPRODUCTION OR DISTRIBUTION FOR PURPOSES OTHER THAN AUTHORIZED BY WALTERFEDY IS FORBIDDEN. CONTRACTORS SHALL VERIFY AND BE RESPONSIBLE FOR ALL DIMENSIONS AND CONDITIONS ON THE JOB AND REPORT ANY VARIATIONS FROM THE DIMENSIONS AND CONDITIONS SHOWN ON DRAWINGS TO WALTERFEDY. DO NOT SCALE THIS DRAWING.


COPYRIGHT © 2020 WalterFedy

SCALE: 1:100 SHEET NO.: A2-1
DATE: 2020.08.26
PROJECT NO.: 2019-0413-21
CAD FILE: 2019-0413-21_A3-1
DRAWN BY: DM
CHECKED BY: MW


\\BEL1\pub_files\2019\0413\21\DWG-DWG\ARCH\2019-0413-21_A3-1.dwg - 1:250, A3 (11.69 x 16.54 inches) - DWG to PDF.pc3 - Dave MacCormack, 10/25/2020 1:08:05 PM

DRAWING NOTES

- ① PREFINISHED METAL SIDING
- ② PREFINISHED METAL SECTIONAL OVERHEAD DOOR
- ③ EXPOSED CONCRETE CURB
- ④ EXTERIOR GALVANIZED HOLLOW METAL DOOR
- ⑤ GUTTER BY PRE-ENG. BUILDING MANUFACTURER

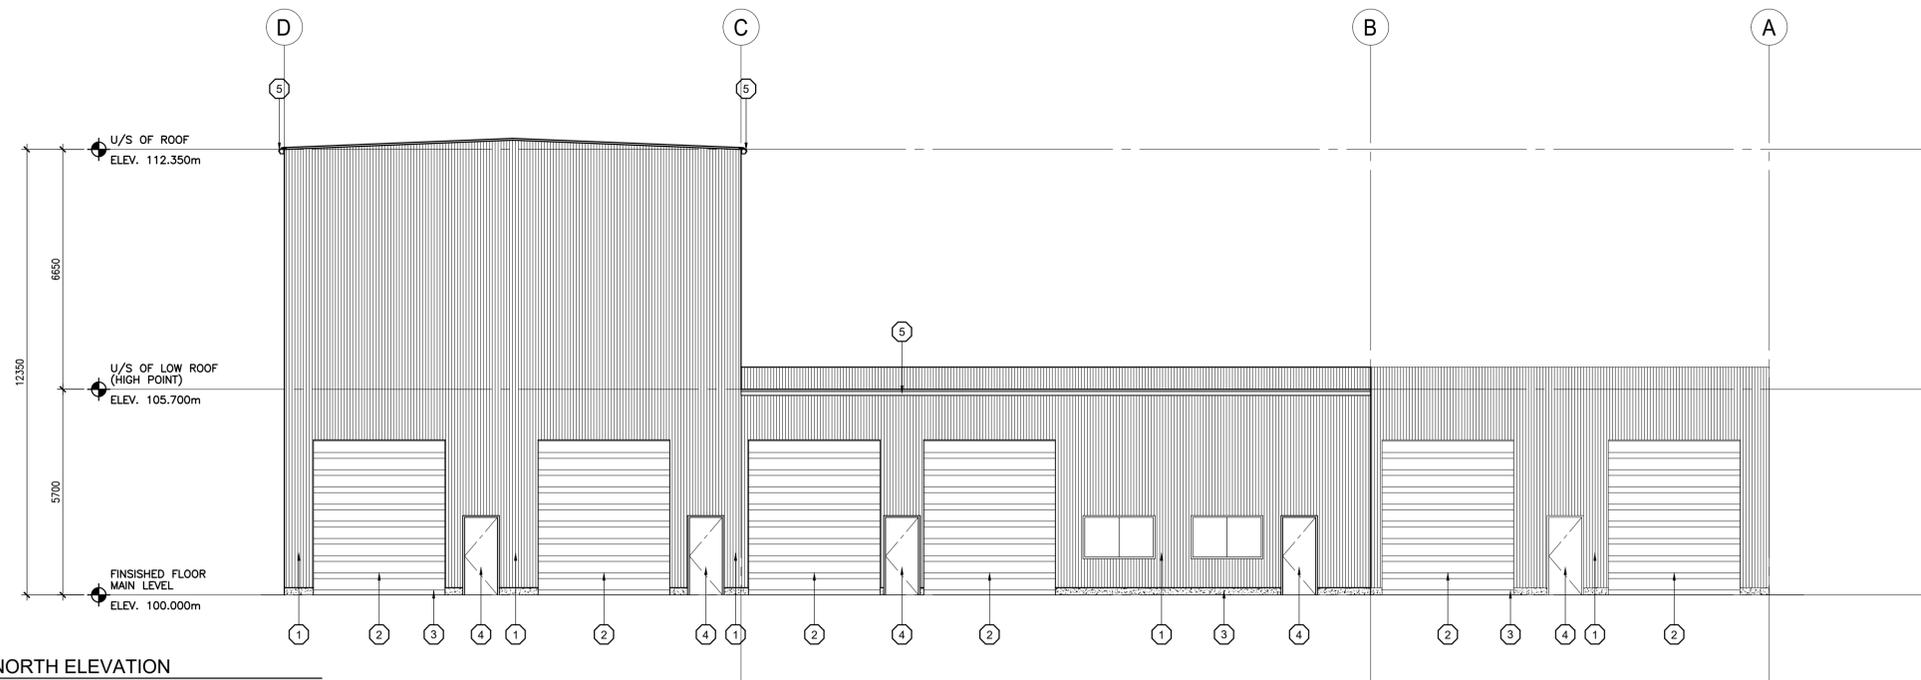

1 NORTH ELEVATION
A3-1 1:100

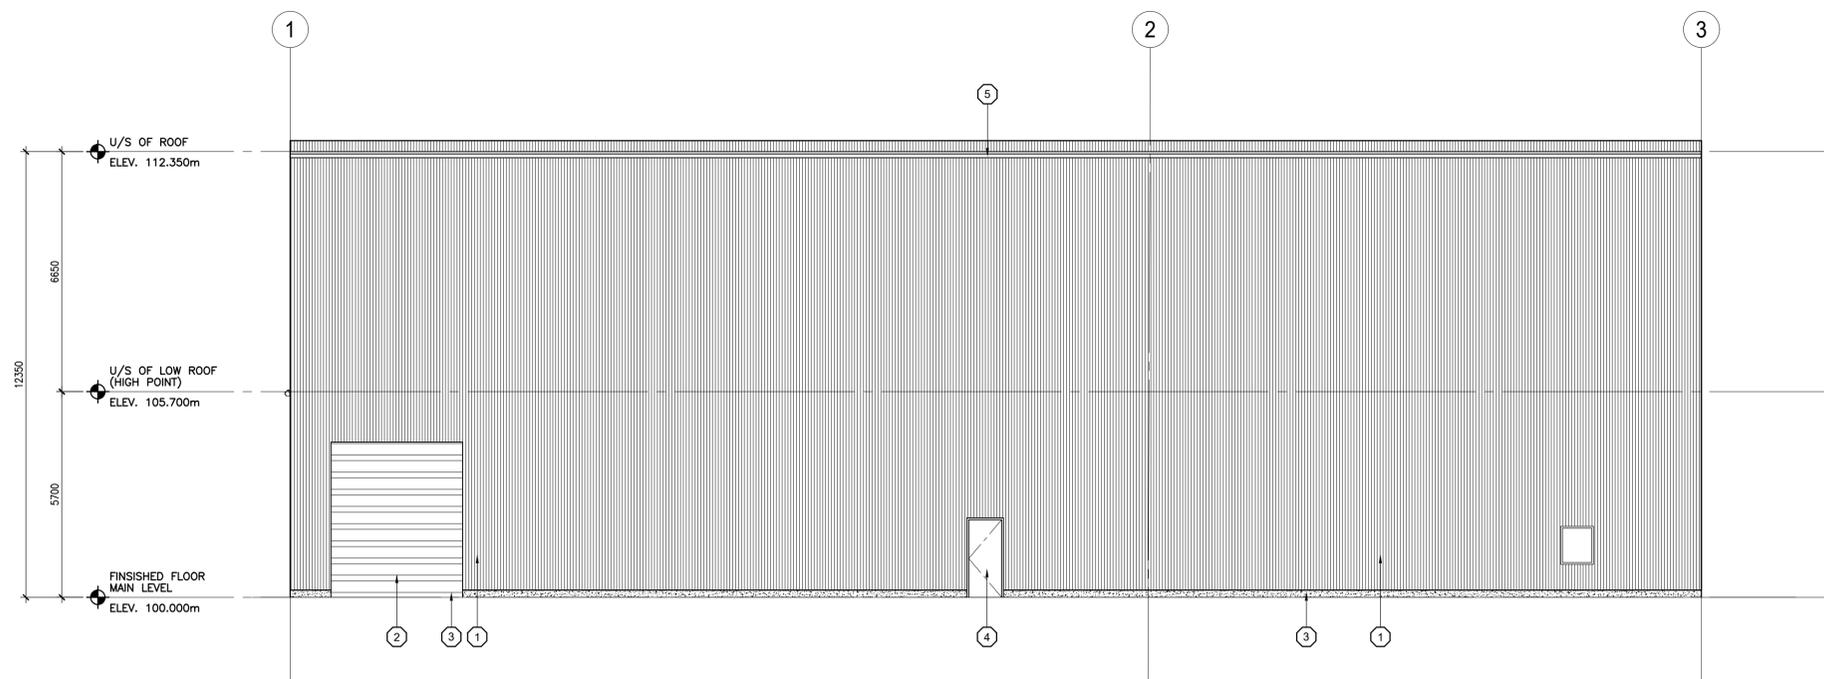

2 EAST ELEVATION
A3-1 1:100

DATE	ISSUANCE	NO.
2020.10.05	ISSUED FOR SPA	0

CLIENT	PETAWAWA BIOFUEL
PROJECT	SOUTHGATE BIOFUEL FACILITY
TITLE	EXTERIOR ELEVATIONS

WALTERFEDY
KITCHENER HAMILTON 800.685.1378 walterfedy.com




REPRODUCTION OR DISTRIBUTION FOR PURPOSES OTHER THAN AUTHORIZED BY WALTERFEDY IS FORBIDDEN. CONTRACTORS SHALL VERIFY AND BE RESPONSIBLE FOR ALL DIMENSIONS AND CONDITIONS ON THE JOB AND REPORT ANY VARIATIONS FROM THE DIMENSIONS AND CONDITIONS SHOWN ON DRAWINGS TO WALTERFEDY. DO NOT SCALE THIS DRAWING.

SCALE: AS NOTED	SHEET NO.:
DATE: 2020.08.26	A3-1
PROJECT NO.: 2019-0413-21	
CAD FILE: 2019-0413-21_A3-1	
DRAWN BY: DM	
CHECKED BY: MW	


\\BEL1\pub\7\res\2019\0413\20\06-DWG-DWG\ARCH\2019-0413-21_A3-1.dwg; 1:25.4; ANSI; full sheet D (24.00 x 22.00 inches); DWG to PDF.pc3; David McCarthey; 10/25/2020 1:09:06 PM

AWING NOTES

- PREFINISHED METAL SIDING
- PREFINISHED METAL SECTIONAL OVERHEAD DOOR
- EXPOSED CONCRETE CURB
- EXTERIOR GALVANIZED HOLLOW METAL DOOR
- GUTTER BY PRE-ENG. BUILDING MANUFACTURER

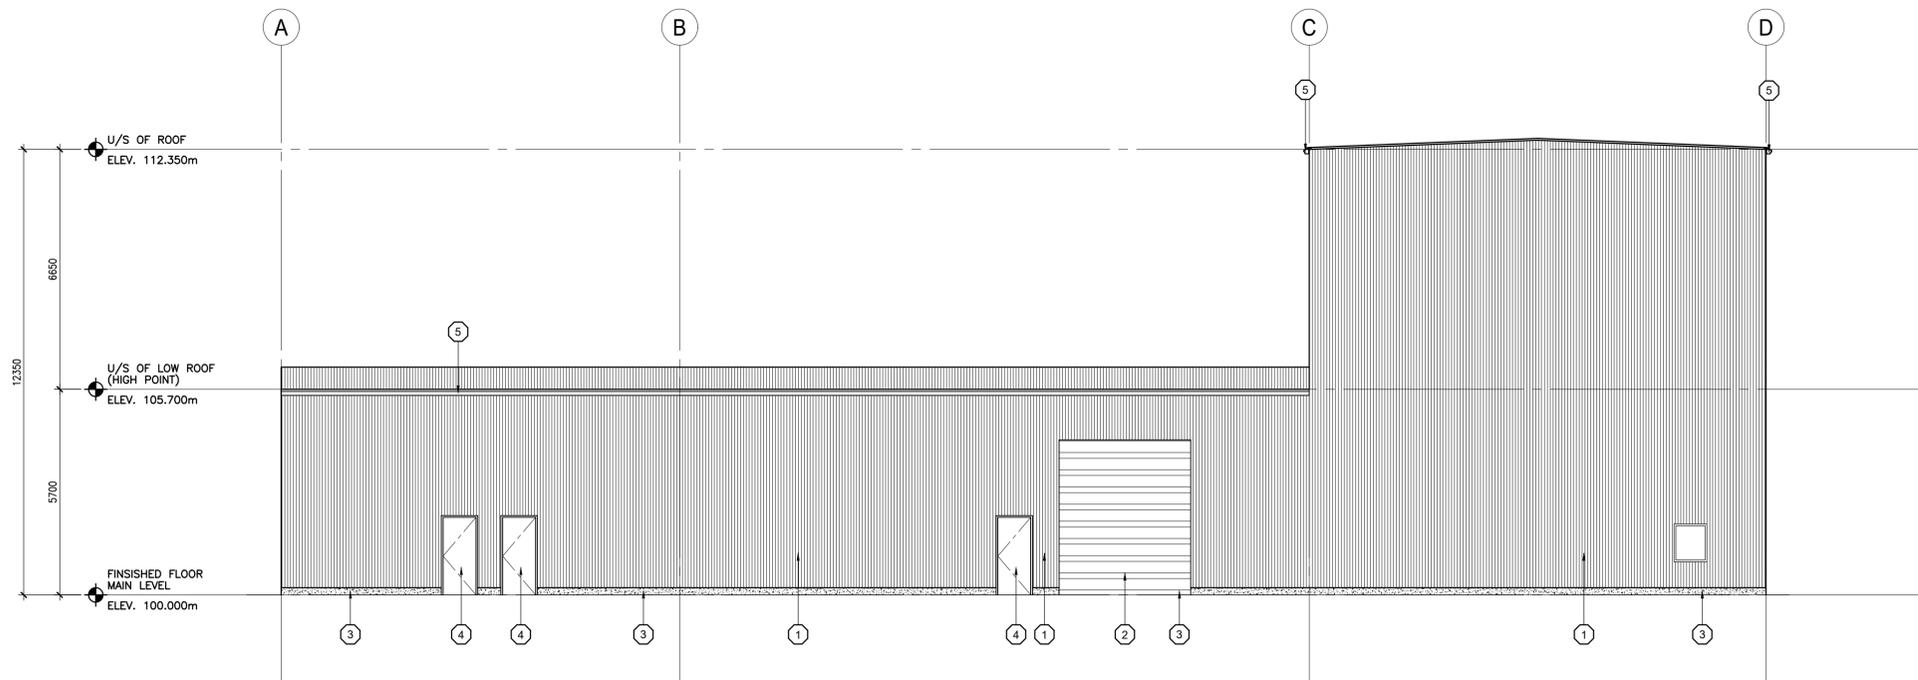

1 SOUTH ELEVATION
A3-2 1:100

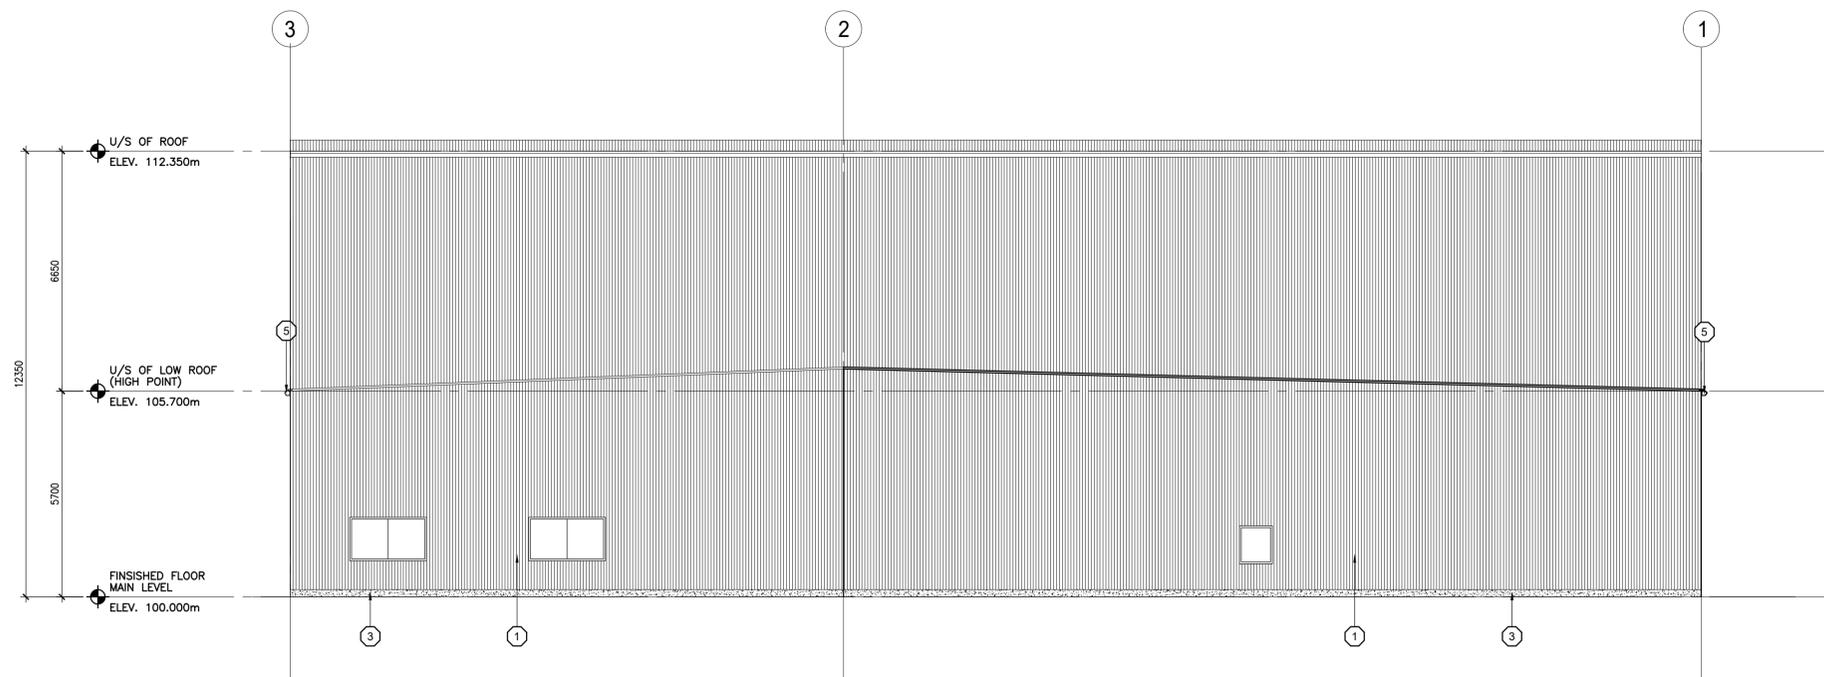

2 WEST ELEVATION
A3-2 1:100

DATE	ISSUANCE	NO.
2020.10.05	ISSUED FOR SPA	0

CLIENT	PETAWAWA BIOFUEL
PROJECT	SOUTHGATE BIOFUEL FACILITY
TITLE	EXTERIOR ELEVATIONS

WALTERFEDY
KITCHENER HAMILTON 800.685.1378 walterfedy.com



REPRODUCTION OR DISTRIBUTION FOR PURPOSES OTHER THAN AUTHORIZED BY WALTERFEDY IS FORBIDDEN. CONTRACTORS SHALL VERIFY AND BE RESPONSIBLE FOR ALL DIMENSIONS AND CONDITIONS ON THE JOB AND REPORT ANY VARIATIONS FROM THE DIMENSIONS AND CONDITIONS SHOWN ON DRAWINGS TO WALTERFEDY. DO NOT SCALE THIS DRAWING.

SCALE:	AS NOTED	SHEET NO.:	A3-2
DATE:	2020.08.26		
PROJECT NO.:	2019-0413-21		
CAD FILE:	2019-0413-21_A3-1		
DRAWN BY:	DM		
CHECKED BY:	MW		

\\BEL1\pub\Draw\2019\0413\2019-0413-21_A3-1_A3-2_1:25.4.dwg - DWG to PDF.pc3; David MacCaffery, 10/25/2020 1:09:07 PM