

22475A




22475E




Foundation Plan

Pine Ridge Mennonite Church
 14668 South Gate Rd 14
 Drawn By O.M.
 Scale 1/8" = 1' 1/25/1

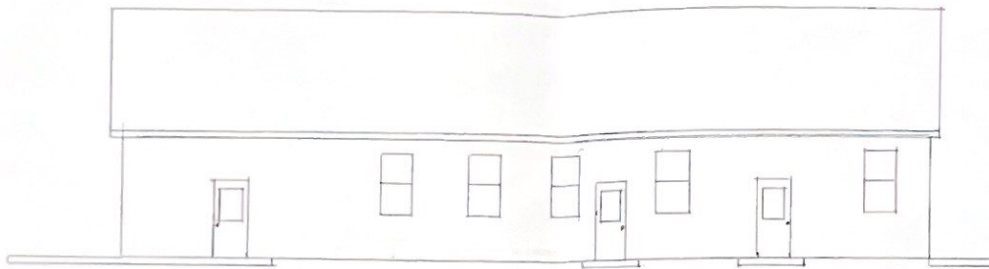

North Elevation

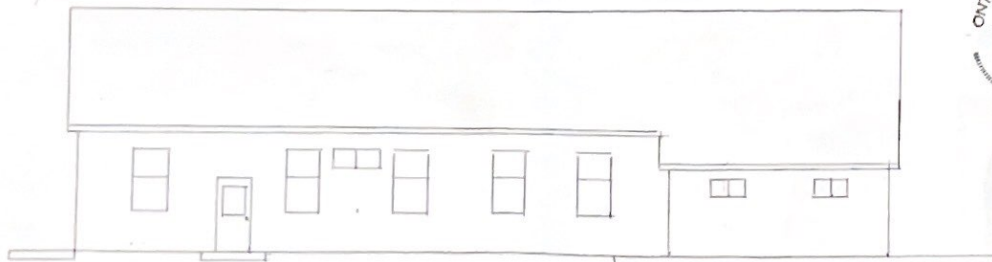

South Elevation Scale 1/8" = 1'




Elevations

Pine Ridge Manse Church
144 4th South Gate Rd. N.
Drawn By O.M. 667-3377
4 81

7/12
 Pre painted Metal Roof
 1x4 Strap @ 24" o.c.
 3/4 Ply wood Sheathing With #4 Clips
 Pre-Fab Truss @ 24" o.c.
 Roxul Cellulose Blown Insulation R50
 1x4 Strapping @ 16" o.c.
 6 mil Vapor Barrier
 5 Dry wall Ceiling
 2 Ply 2x2 Lintel Weight Bearing Wall
 1/2 Dry Wall
 6 mil Vapor Barrier
 R22 Batt Insulation
 White Vinyl Siding
 House Wrap Film
 7/16 D.S.B.
 2x4 Stud @ 16" o.c.
 PT Spruce Plate
 6" Foam Set in Wall
 2" Blue Styrofoam Entire Out Side Wall
 3" Pine T/G Floor
 2x3 Strap @ 12" o.c. Fastened to Concrete
 4" Concrete Floor On Compacted Granular
 3 Run 10# Rebar
 2 Run 11# Rebar
 Building Section 1/4" = 1'



East Elevation Scale 1/4" = 1'

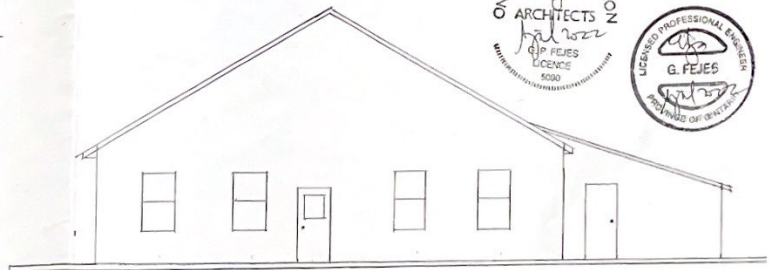

West Elevation Scale 1/4" = 1'



Building Section & Elevations
 Pine Ridge Mennonite Church
 14468 South Gate Rd 14
 Drawn By O.M. 669-3377
 Scale 1/4" = 1' 3 of 1