



	WINDOW #
	WALL TYPE
	CURTAIN WALL #
	SCREEN #
RM. NAME 	ROOM NO.
# OCCUPANT(S)	
	FLOOR TYPE
	POWER DOOR OPENER
AREA OF REFUGE	

 BF	PUSH BUTTON FOR POWER DOOR OPERATOR - 610mm MIN. FROM THE DOOR SWING TOWARDS THE BUTTON TO 1500mm MAX. [925mm A/F/F TO CENTER OF BUTTON TYP.]
BF (STAND)	
 CR	CARD READER [925mm A/F/F TO CENTER OF BUTTON TYP.]
 EPB	EMERGENCY PUSH BUTTON [925mm A/F/F TO CENTER OF BUTTON TYP.] [450mm A/F/F TO CENTER OF BUTTON IN UNIV. WR. TYP.]
 CB	CALL BUTTON [925mm A/F/F TO CENTER OF BUTTON TYP.]
	CAMERA (P/T - PAN & TILT) [DATA DROP REQ. D]
	CEILING MOUNTED PROJECTOR

CP	CONTROL PANEL (PROVIDE SHOP DWG.'S FOR REVIEW BY OWNER)
FACP	FIRE ANNUNCIATOR PANEL (120WATT, FINAL B.A. NAME'S & \$'S W/ OWNER)
PANEL	ANNUNCI. PANEL / ELEC. CABINET PROVIDE 19mm FIRE RATED PLYWD. BEHIND ALL PANELS AS REQ'D.
L	LOCKER
C	CUBBIES
TEC / FE	FIRE EXTINGUISHER / FIRE EXTINGUISHER & CABINET (120WATT MAX. A/F/T TO TOP OF EXTINGUISHER UNDER 18KG'S) (1100mm MAX. A/F/T TO TOP OF EXTINGUISHER CABINET & NO EQUIP. D/W WHEELS) VERIFY W/ LOCAL AUTHORITIES
FHC	RECESSED FIRE HOSE CABINET (METAL STUD FRAME - INSTALL WALL THICKNESS ENSURE RECESS)
WM	WATER METER
WS	WATER STANDPIPE

	RECESSED CABINET HEATER (METAL STUD FRAME - INSTALL WALL THICKNESS T INSURE RECESS)
	SURFACE CABINET HEATER
	BASEBOARD HEATER
	RAIN WATER LEADER
	SAMESE CONNECTION FIRE FIGHTERS CONNECTION (800mm A/F GRADE)
	HOSE BIB (800mm A/F GRADE)
	EX. HOSE BIB NATURAL GAS BIB (800mm A/F GRADE)
	AIR LINE (800mm A/F GRADE)
	FLOOR DRAIN / FUNNEL FLOOR DRAIN SEAL FLOOR TO DRAIN, SEAL DRAIN TO FLOOR SYSTEM

	50mm INSUL. BELOW CONC. SLAB
	EX. BLDG.
OPEN TO ABOVE / BELOW	
	MILLWORK IN CONTRACT (COORD. W/ A9 DWG-S)
	UPPER MILLWORK IN CONTRACT (COORD. W/ A9 DWG-S)
	FURN. / EQUIP. IN CONTRACT SUPPLIED BY OWNER / OTHERS (COORD. W/ A9 DWG-S)
	ITEMS NOT IN CONTRACT - N/I/C (COORD. W/ A9 DWG-S)
	METAL GRATE FLR.
	CATWALK SYSTEM

- SHOP DWG.'S TO BE IN DIMENSION UNITS AS ILLUSTRATED. DWG. OR THEY WILL BE REJECTED (IMPERIAL & METRIC IS ACCEPTABLE)

- SHOP DWG.'S TO BE IN DIMENSION UNITS AS ILLUSTRATED ON THIS DWG. OR THEY WILL BE REJECTED (IMPERIAL & METRIC BOTH SHOWN IS ACCEPTABLE)


NOTES

The logo for the Bluewater District School Board. It features a stylized blue 'B' with a green leaf-like flourish on top. Above the 'B' is a green arc with the words 'BLUEWATER DISTRICT' in blue. Below the 'B' is a green book icon with blue horizontal lines. At the bottom, the words 'SCHOOL BOARD' are written in green.DUNDALK E.S. & CHILDCARE
Street
City, State Zip

ORIGINAL PAGE SIZE: ARCH E1 - 30" x 42"
KEY TO DETAIL LOCATION:
 A - DETAIL NO.
B - DETAIL NO. ORIGIN

TS
LTD

+VG ARCHITECTS
THE VENTIN GROUP LTD
Autodesk Docs://Dundalk.E.S. & Childcare/22431

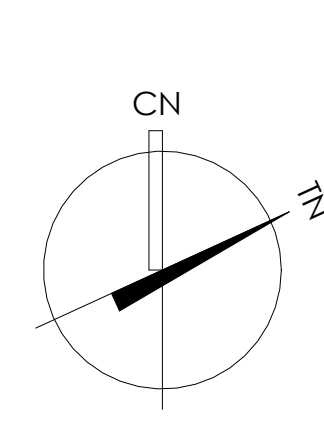

A2.1

SCALE: As indicated

LEVEL 1 - OVERALL FLOOR PLAN






Reproduction of drawings and related documents in whole or in part is forbidden without written permission of The Ventini Group

DRAWN BY: KH/AH CHECKED BY: IF


LEVEL 1 - ELEMENTARY FLOOR PLAN

0 1 2 5m (1:100)


FLOOR PLAN LEGEND

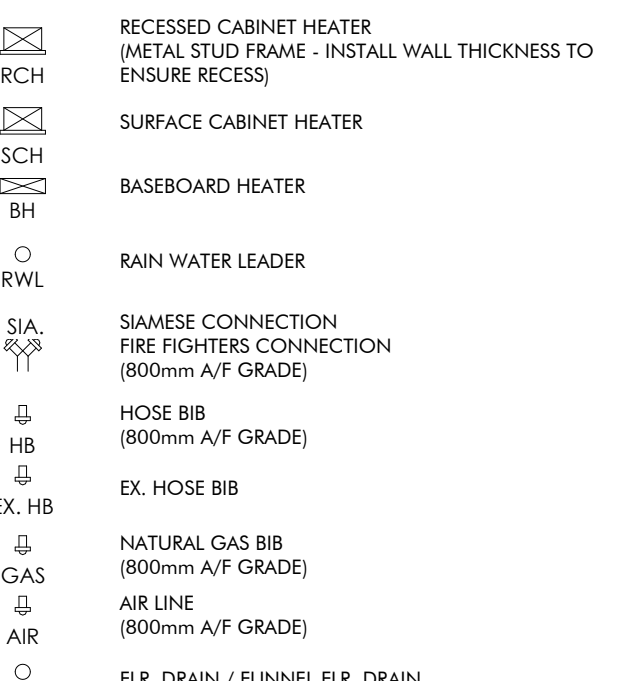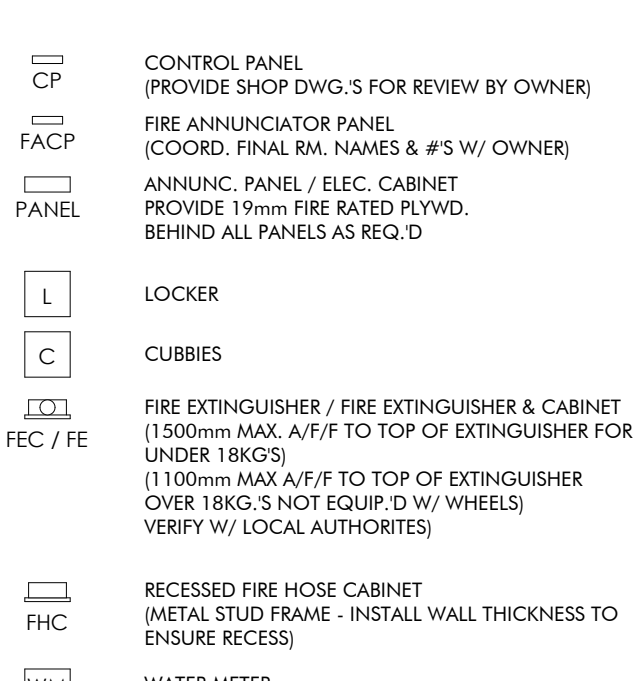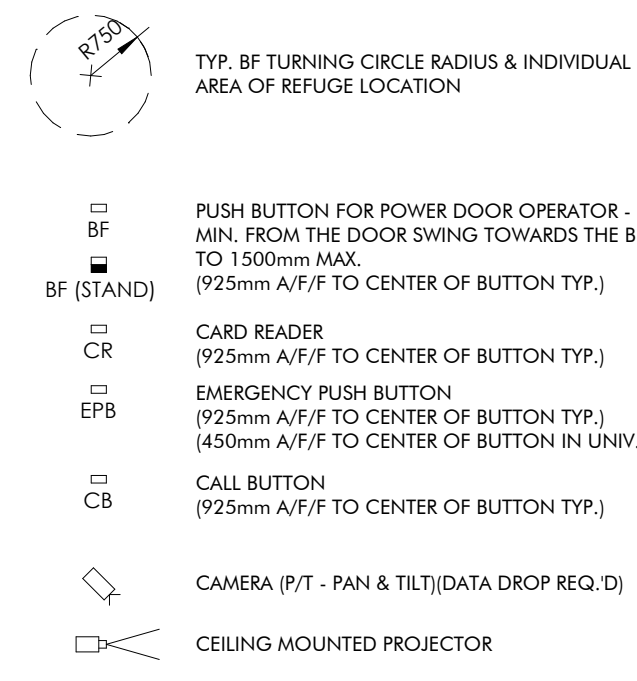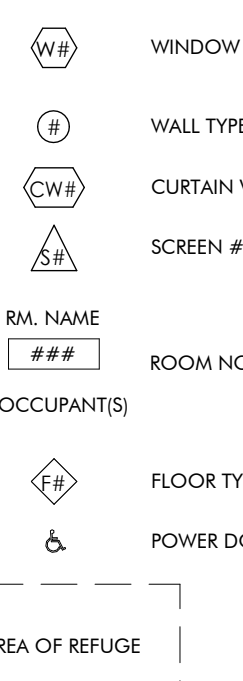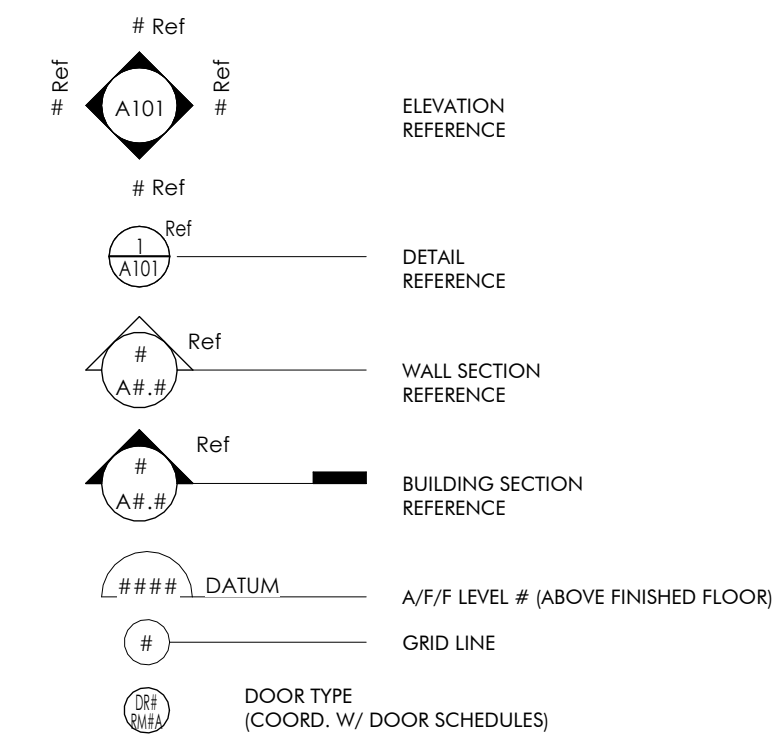

HATCH IDENTIFICATION MARKER LEGEND

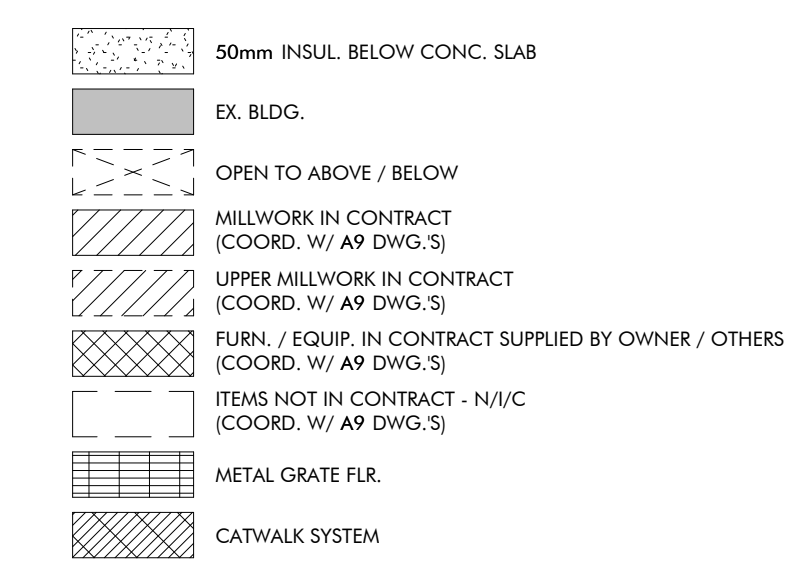


**WALL IDENTIFICATION MARKER LEGEND
(COORD. W/ WALL TYPES)**

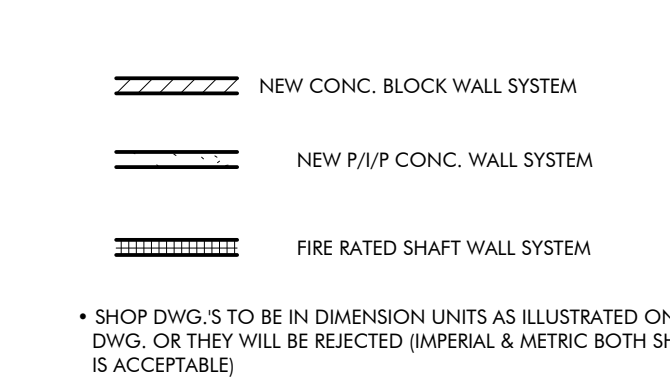[illegible]

NOTES:

reproduction of drawings and related documents in whole or in part without the written permission of The Vermeer Group.

CLIENT:

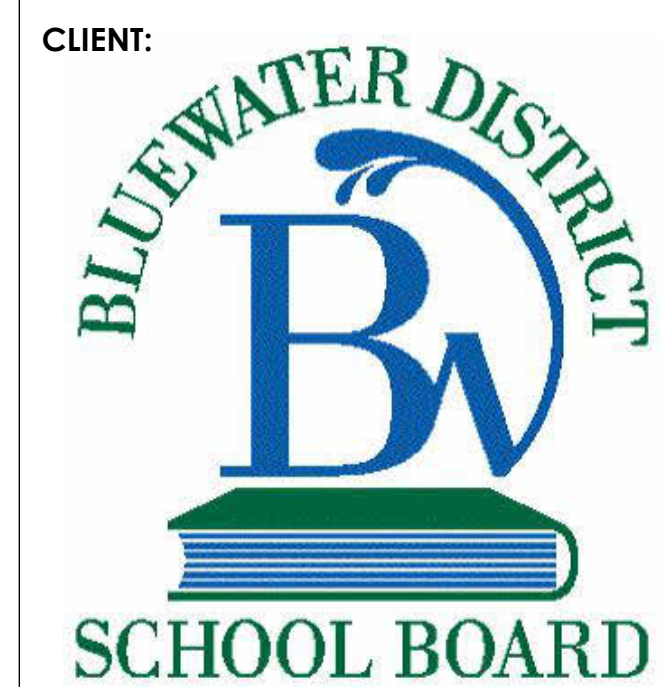


PROJECT:
22431

DUNDALK E.S. & CHILDCARE
Street
City, State Zip

ORIGINAL PAGE SIZE: ARCH E1 - 30" x 42"
KEY TO DETAIL LOCATION:
 A - DETAIL NO.
B - DETAIL NO. ORIGIN


+VG ARCHITECTS
THE VENTIN GROUP LTD

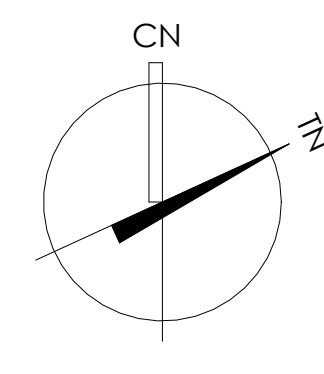




PARTIAL L
CUMMINS

A2.1.2


DRAWN BY: Author CHECKED BY: Checker

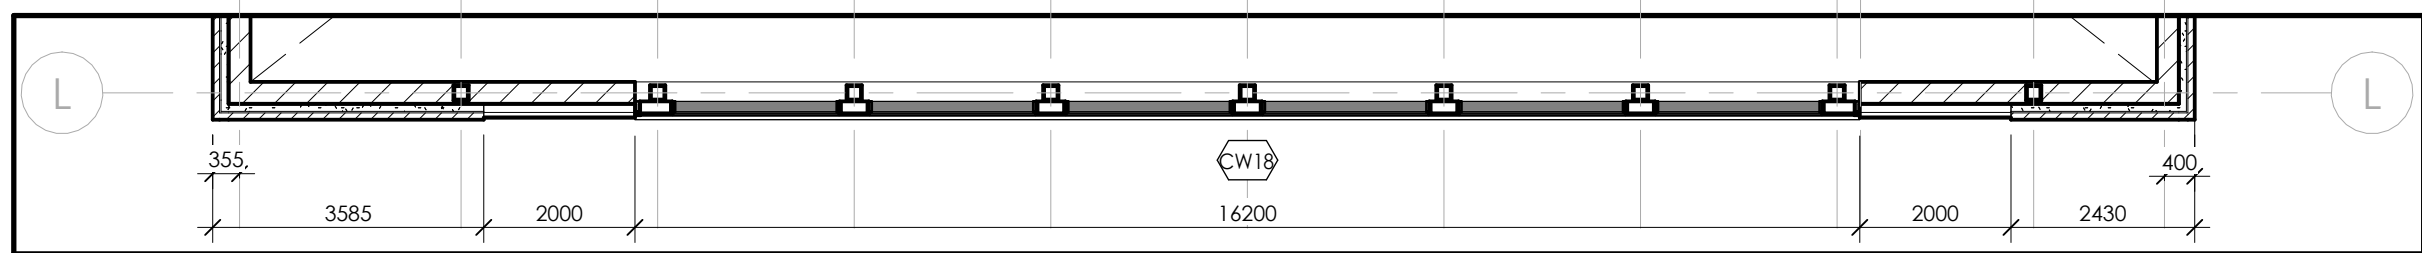


FLOOR PLAN LEGEND

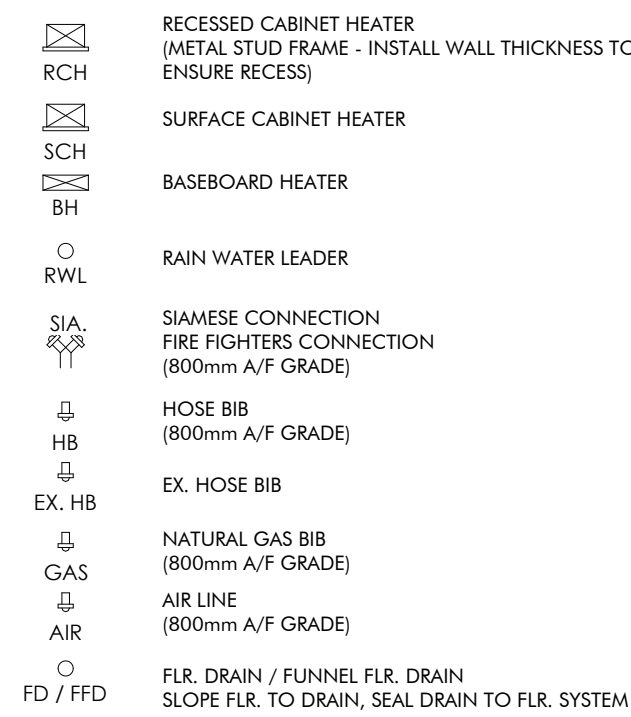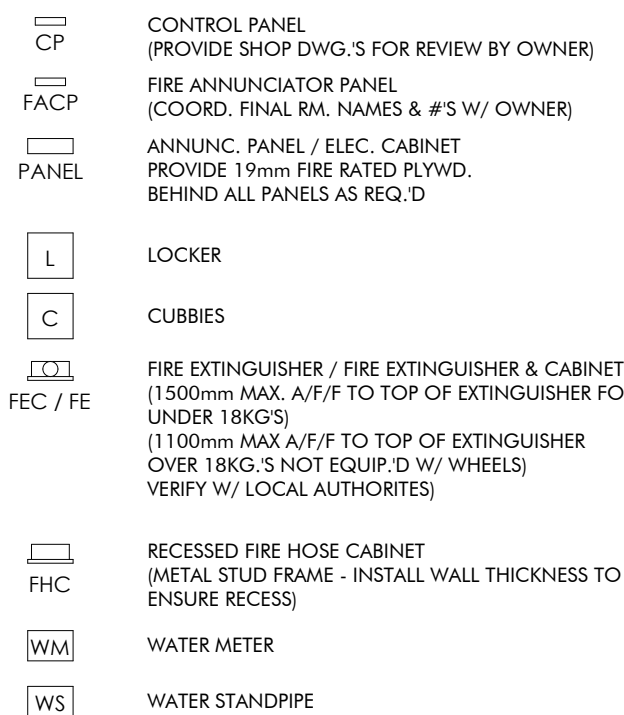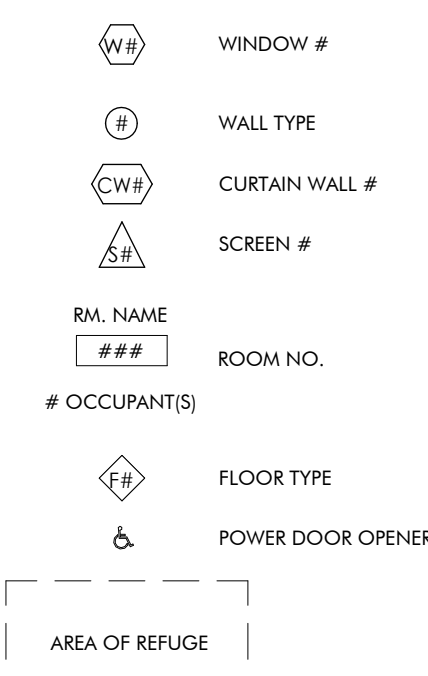

HATCH IDENTIFICATION MARKER LEGEND

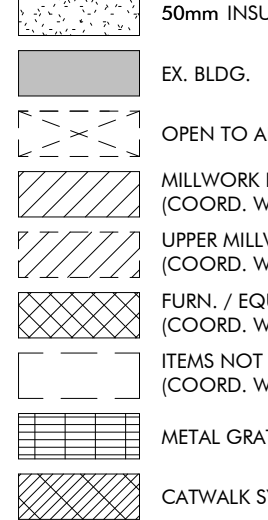

**WALL IDENTIFICATION MARKER LEGEND
(COORD. W/ WALL TYPES)**

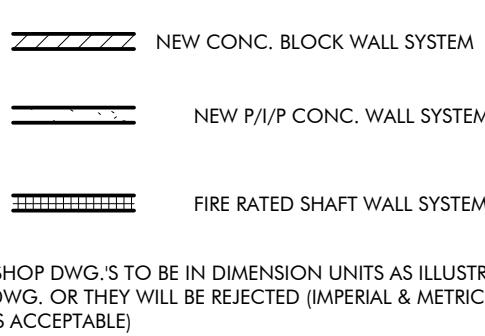


NOTES:

CLIENT:



ORIGINAL PAGE SIZE: ARCH E1 - 30" x 42"
KEY TO DETAIL LOCATION:
 A - DETAIL NO.
B - DETAIL NO. ORIGIN

+VG ARCHITECTS
THE VENTIN GROUP LTD




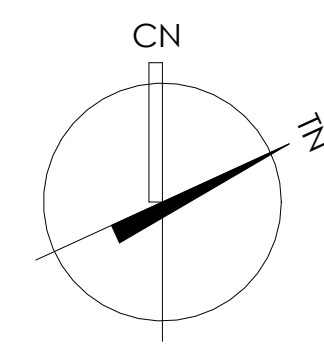


A2.2.1

SCALF: As indicated

LEVEL 2 - DIMENSION - FLOOR PLAN


Reproduction of drawings and related documents in whole or in part is forbidden without written permission of The Yentih Group

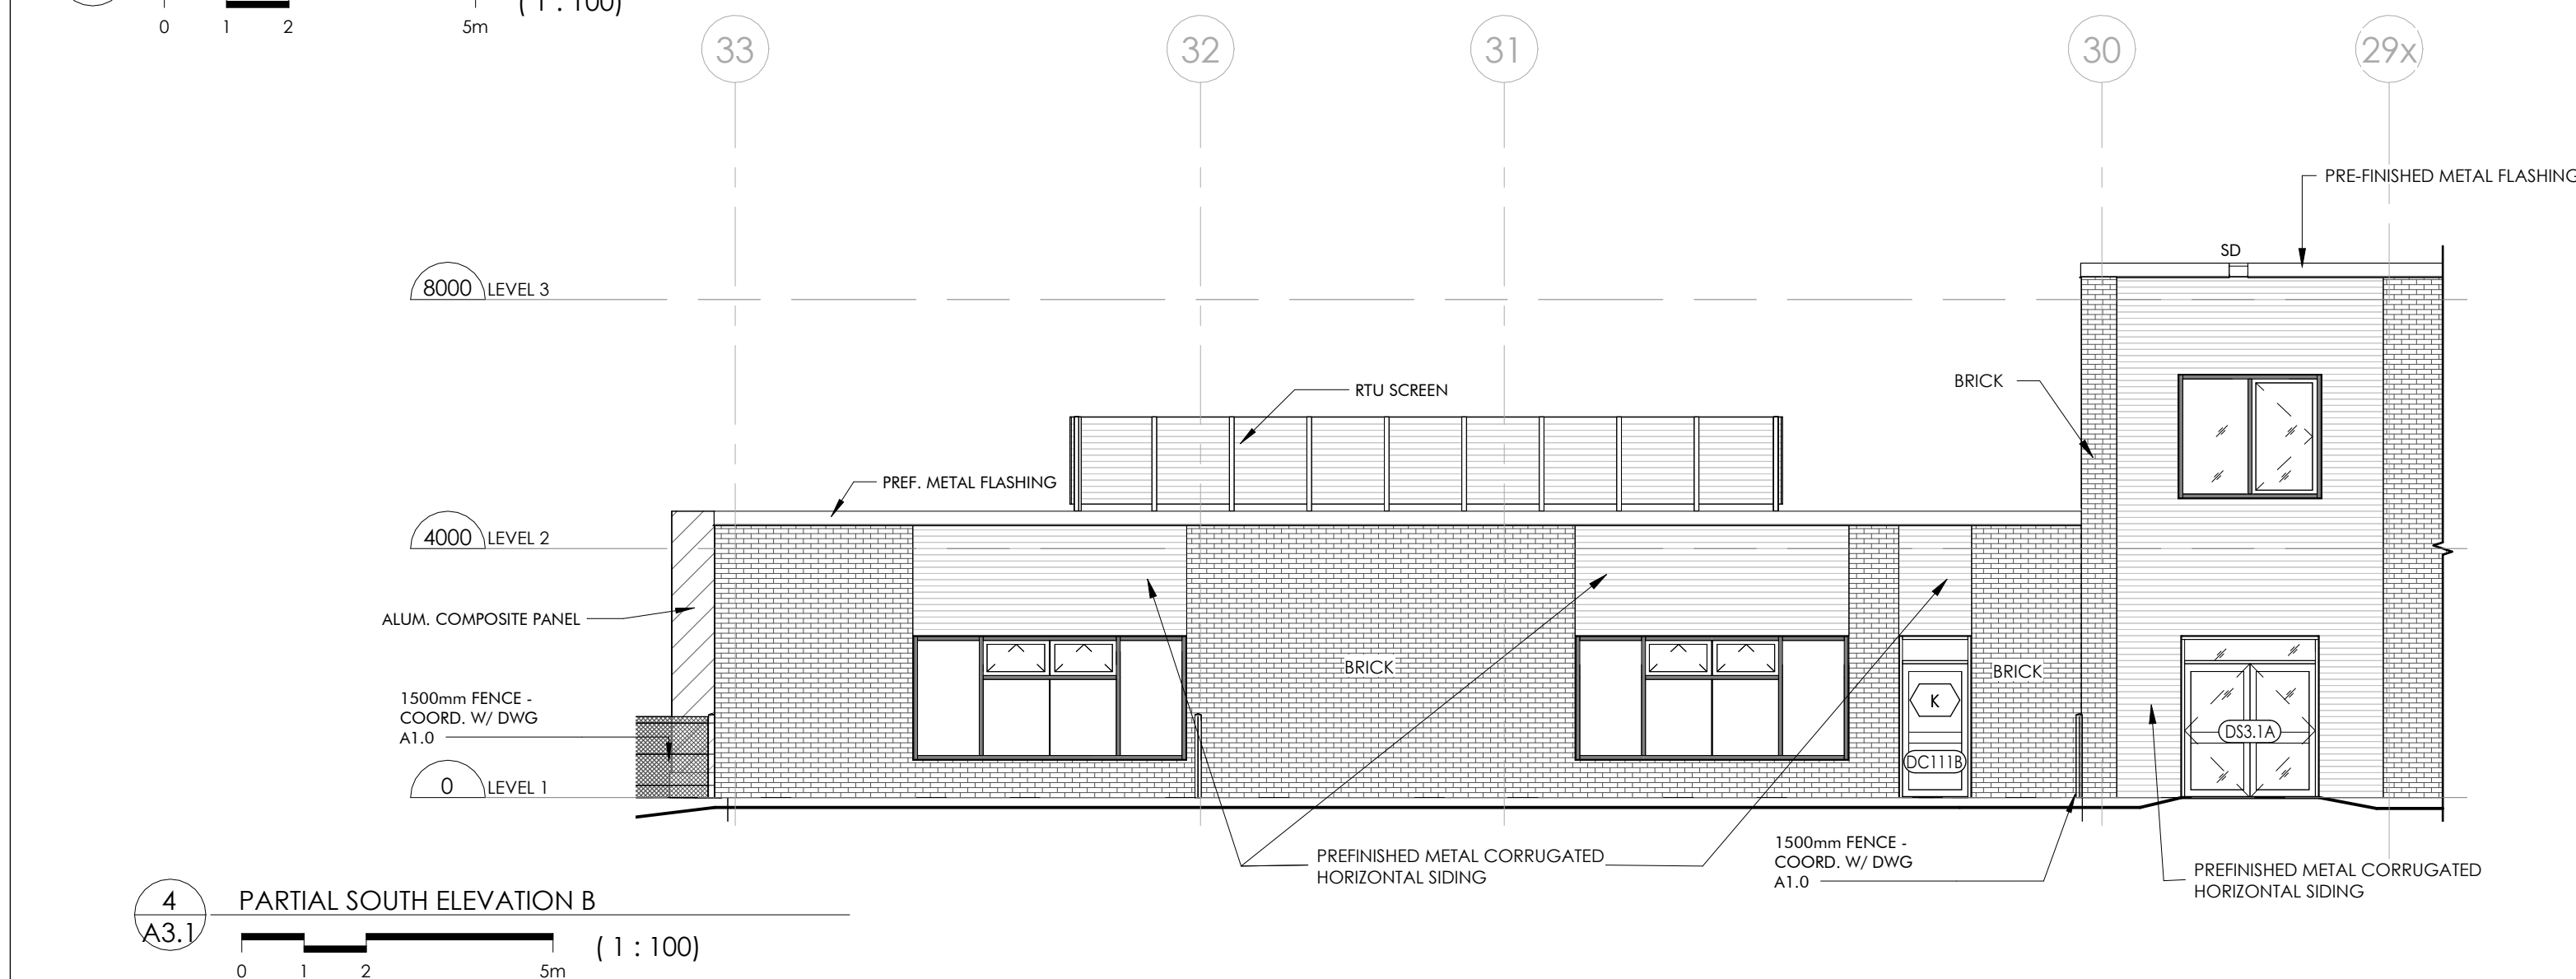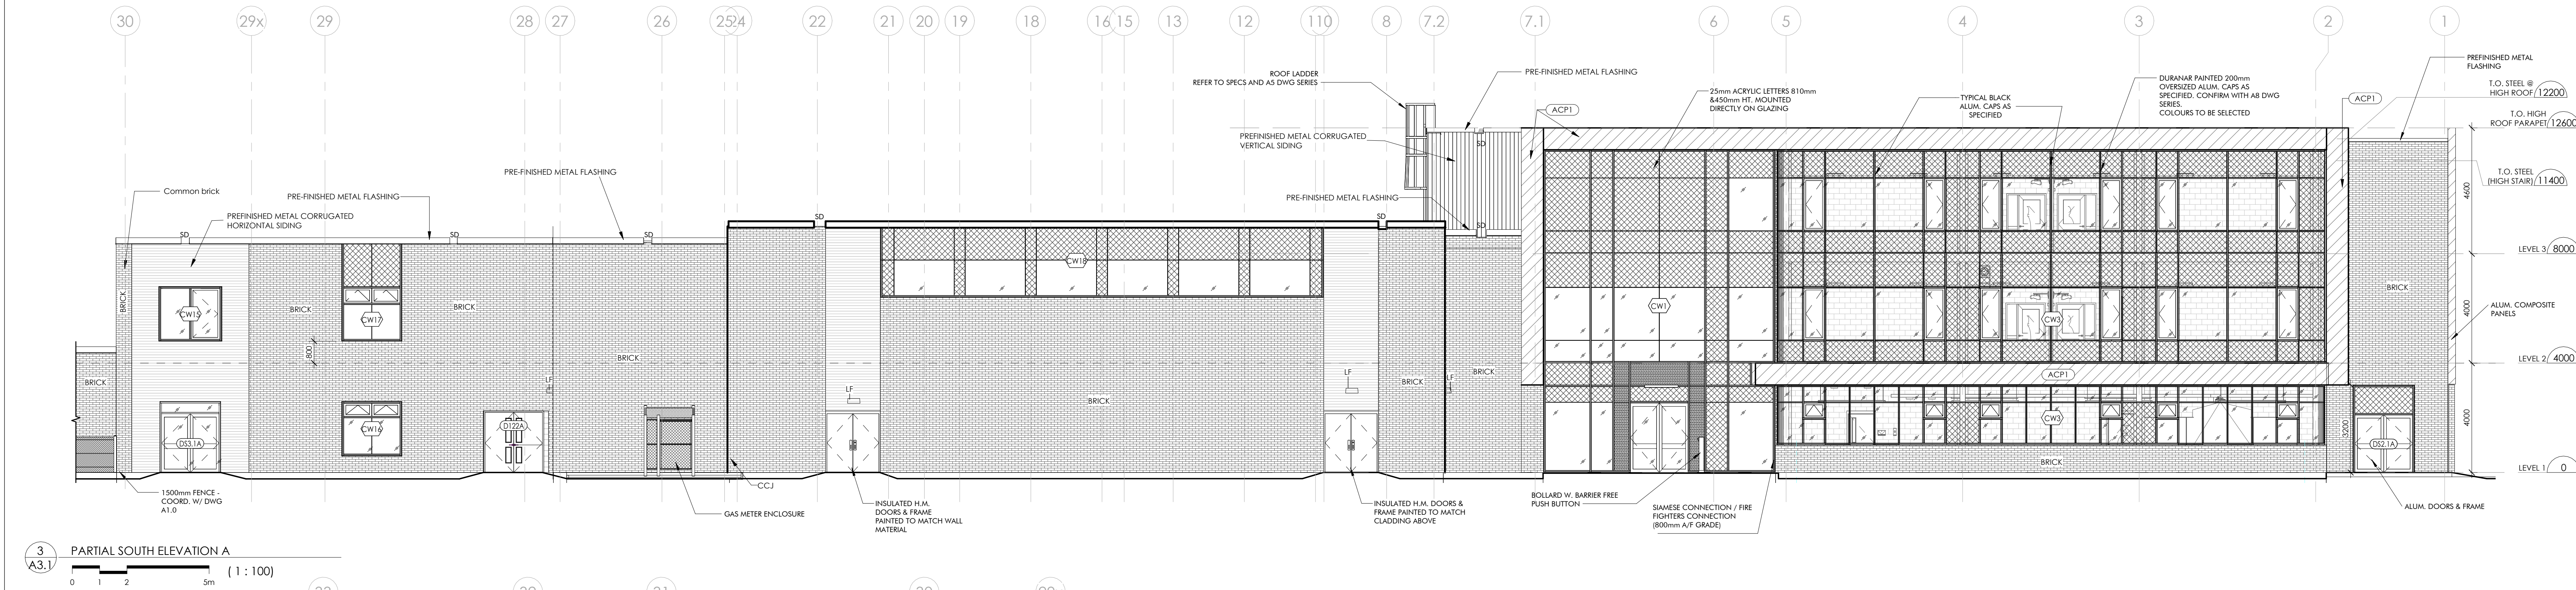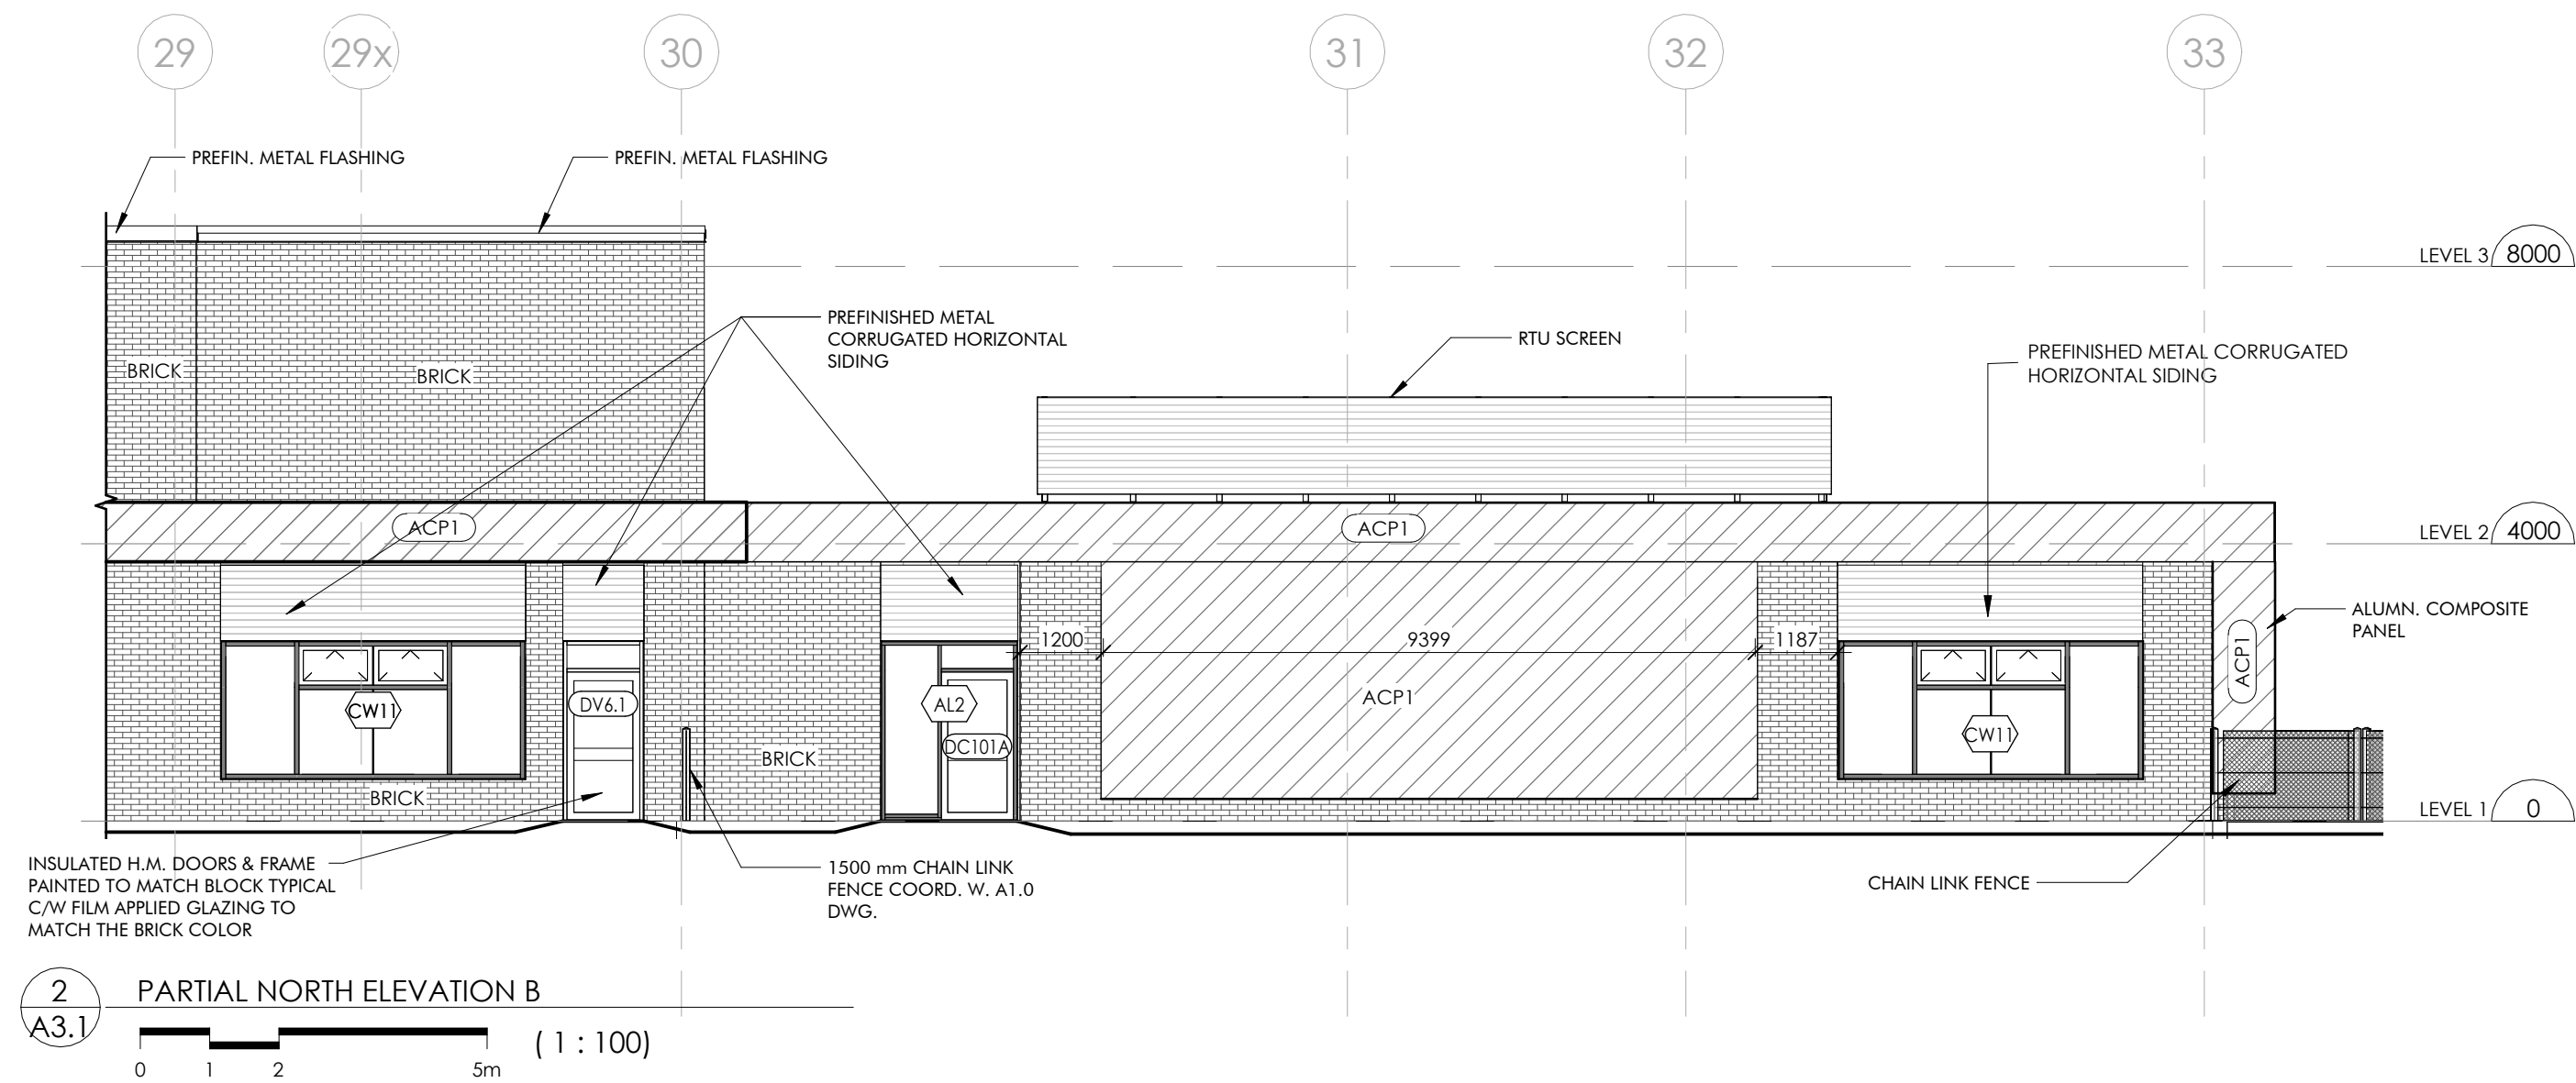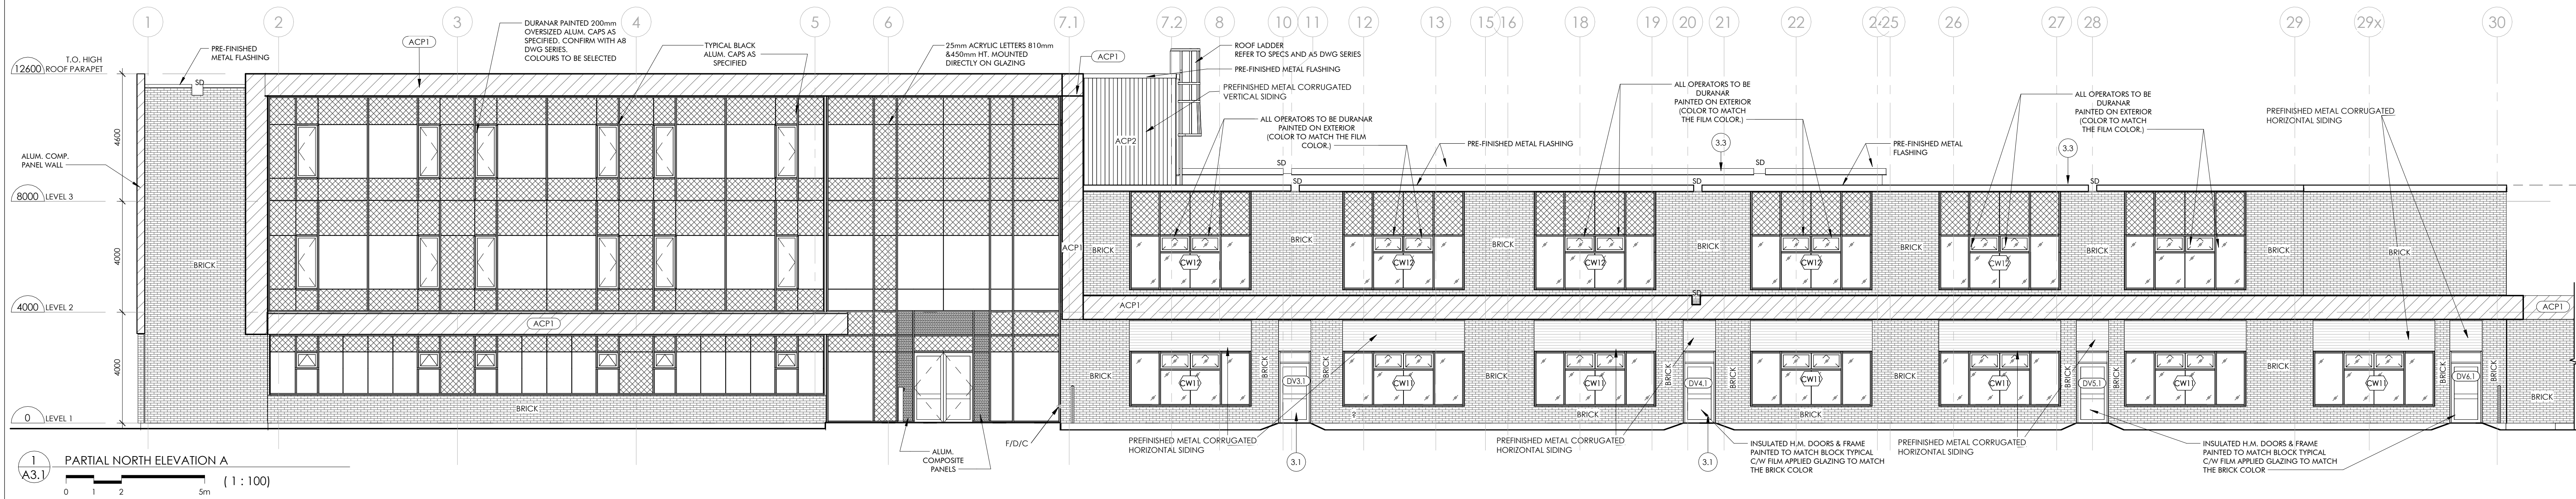

REVISIONS:		
NO.	DATE	PARTICULAR
1	2024.12.13	ISSUED FOR MINOR VARIANCE
2	2025.01.05	ISSUED FOR SPA





NOTES:

HATCH IDENTIFICATION MARKER LEGEND	
SP1	1" SPANDREL GLASS C/W SEALED METAL BACK PAN FILLED SOLID W/ MINERAL WOOL INSULATION
SP2	FRAMING BACK PAN C/W PLYWOOD PANEL FILLED W/ INSULATION
GL	VISION GLASS
ACP1	ALUMINUM COMPOSITE PANEL - WHITE IN COLOUR
ACP2	ALUMINUM COMPOSITE PANEL (WOOD LOOK)
AB	ARCHITECTURAL BLOCK
MS	PRE-FINISHED METAL CORRUGATED HORIZONTAL SIDING
MSV	PRE-FINISHED METAL CORRUGATED VERTICAL SIDING

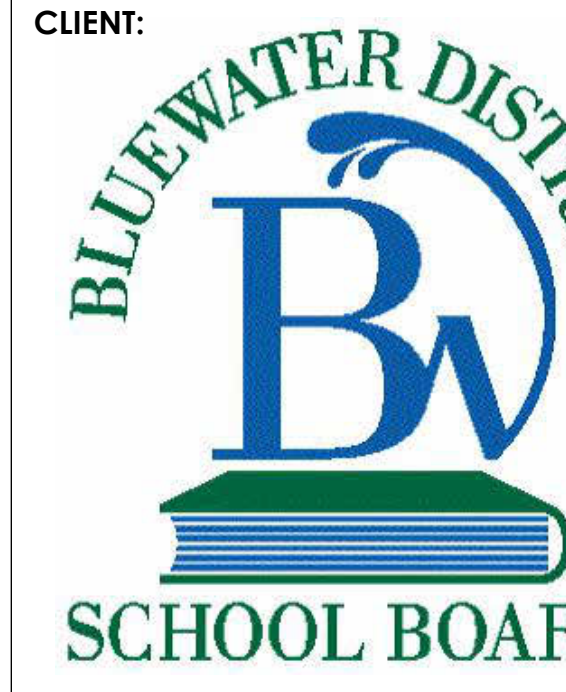

CLIENT:
PROJECT:
22431
DUNDALK E.S. & CHILDCARE
Street
City, State Zip

ORIGINAL PAGE SIZE: ARCH E1 - 30" x 42"
KEY TO DETAIL LOCATION:
A - DETAIL NO.
B - DETAIL NO. ORIGIN

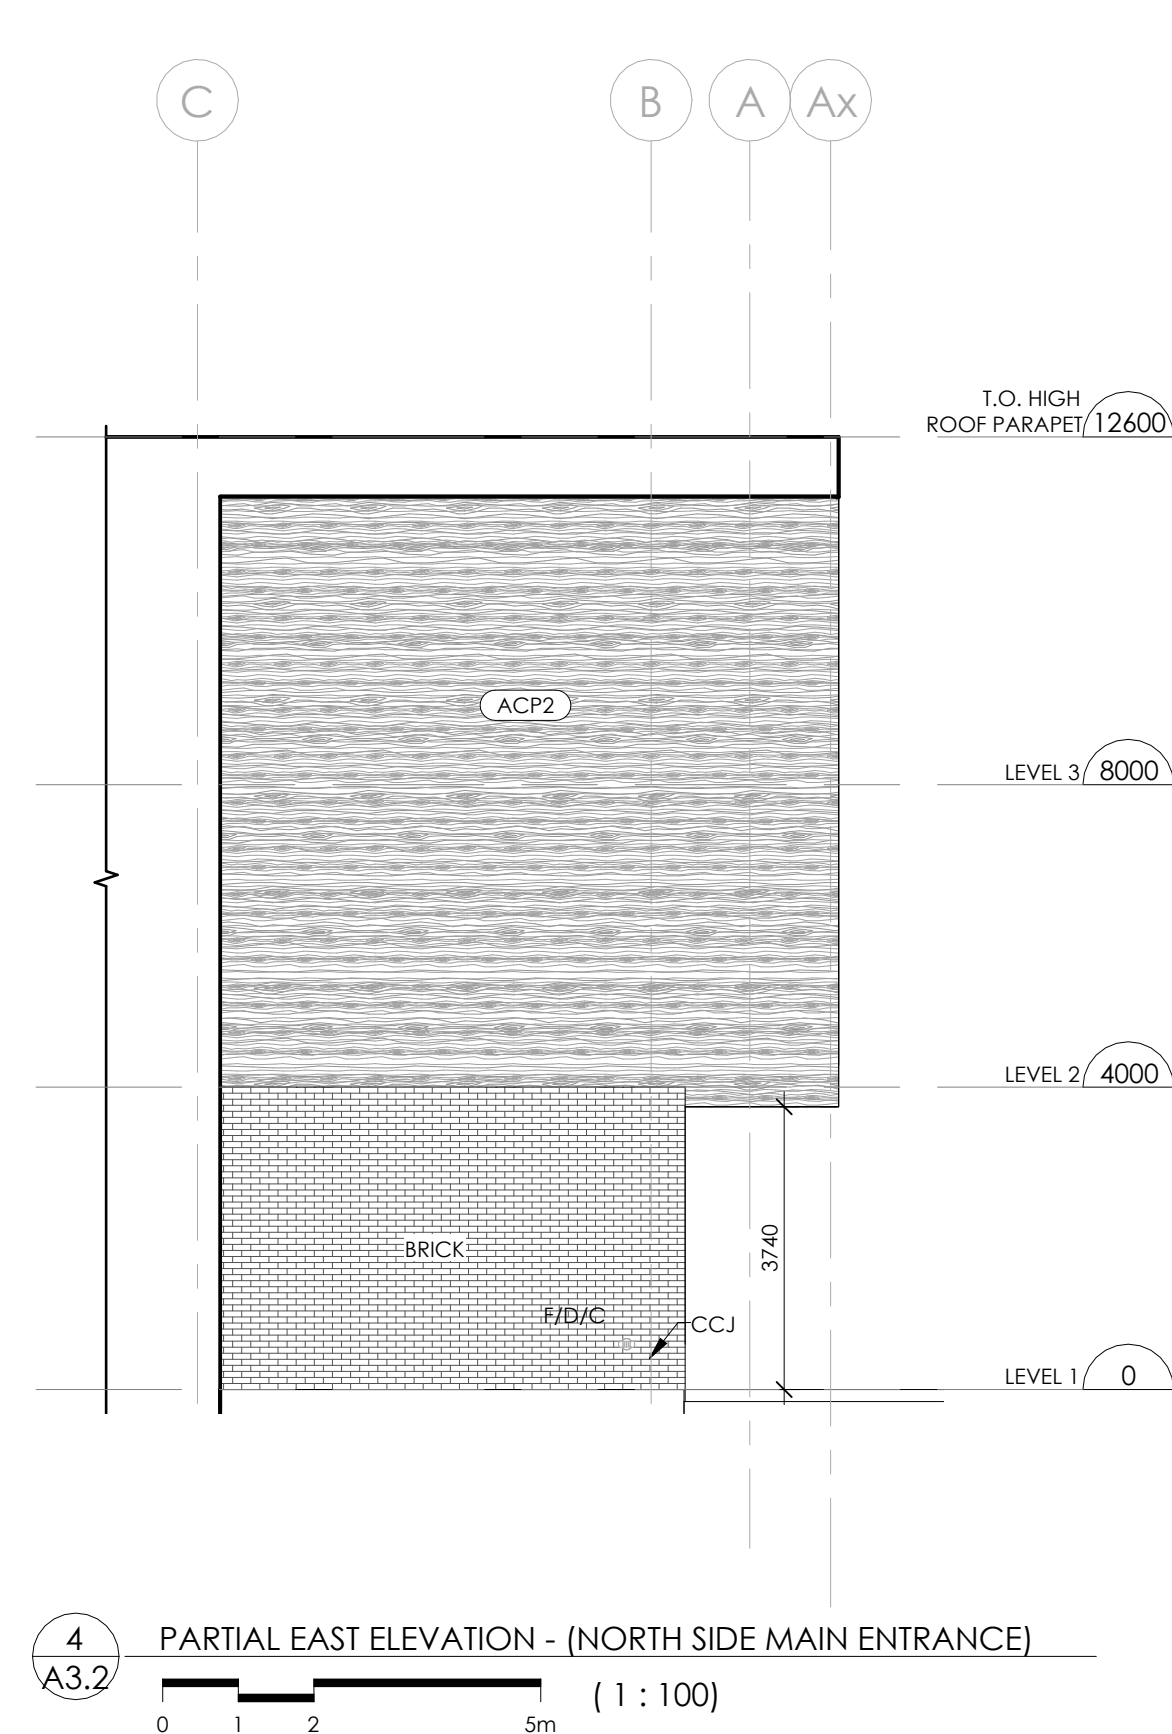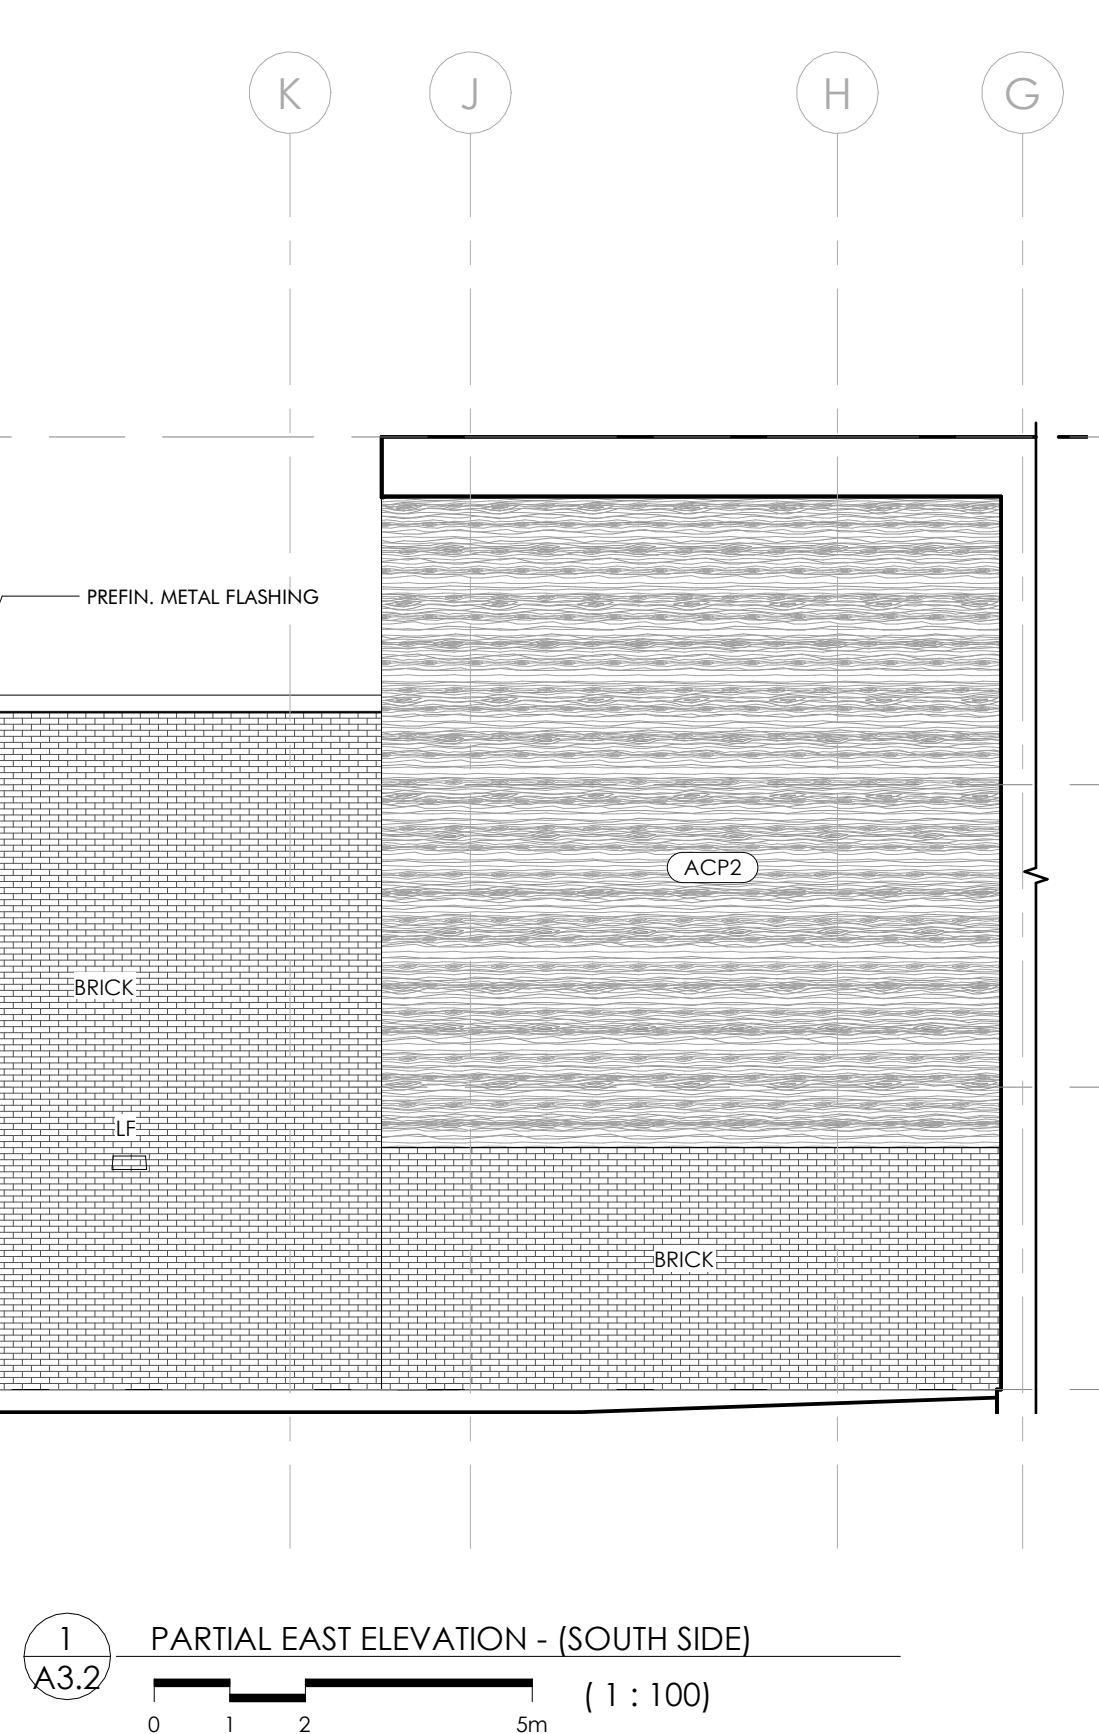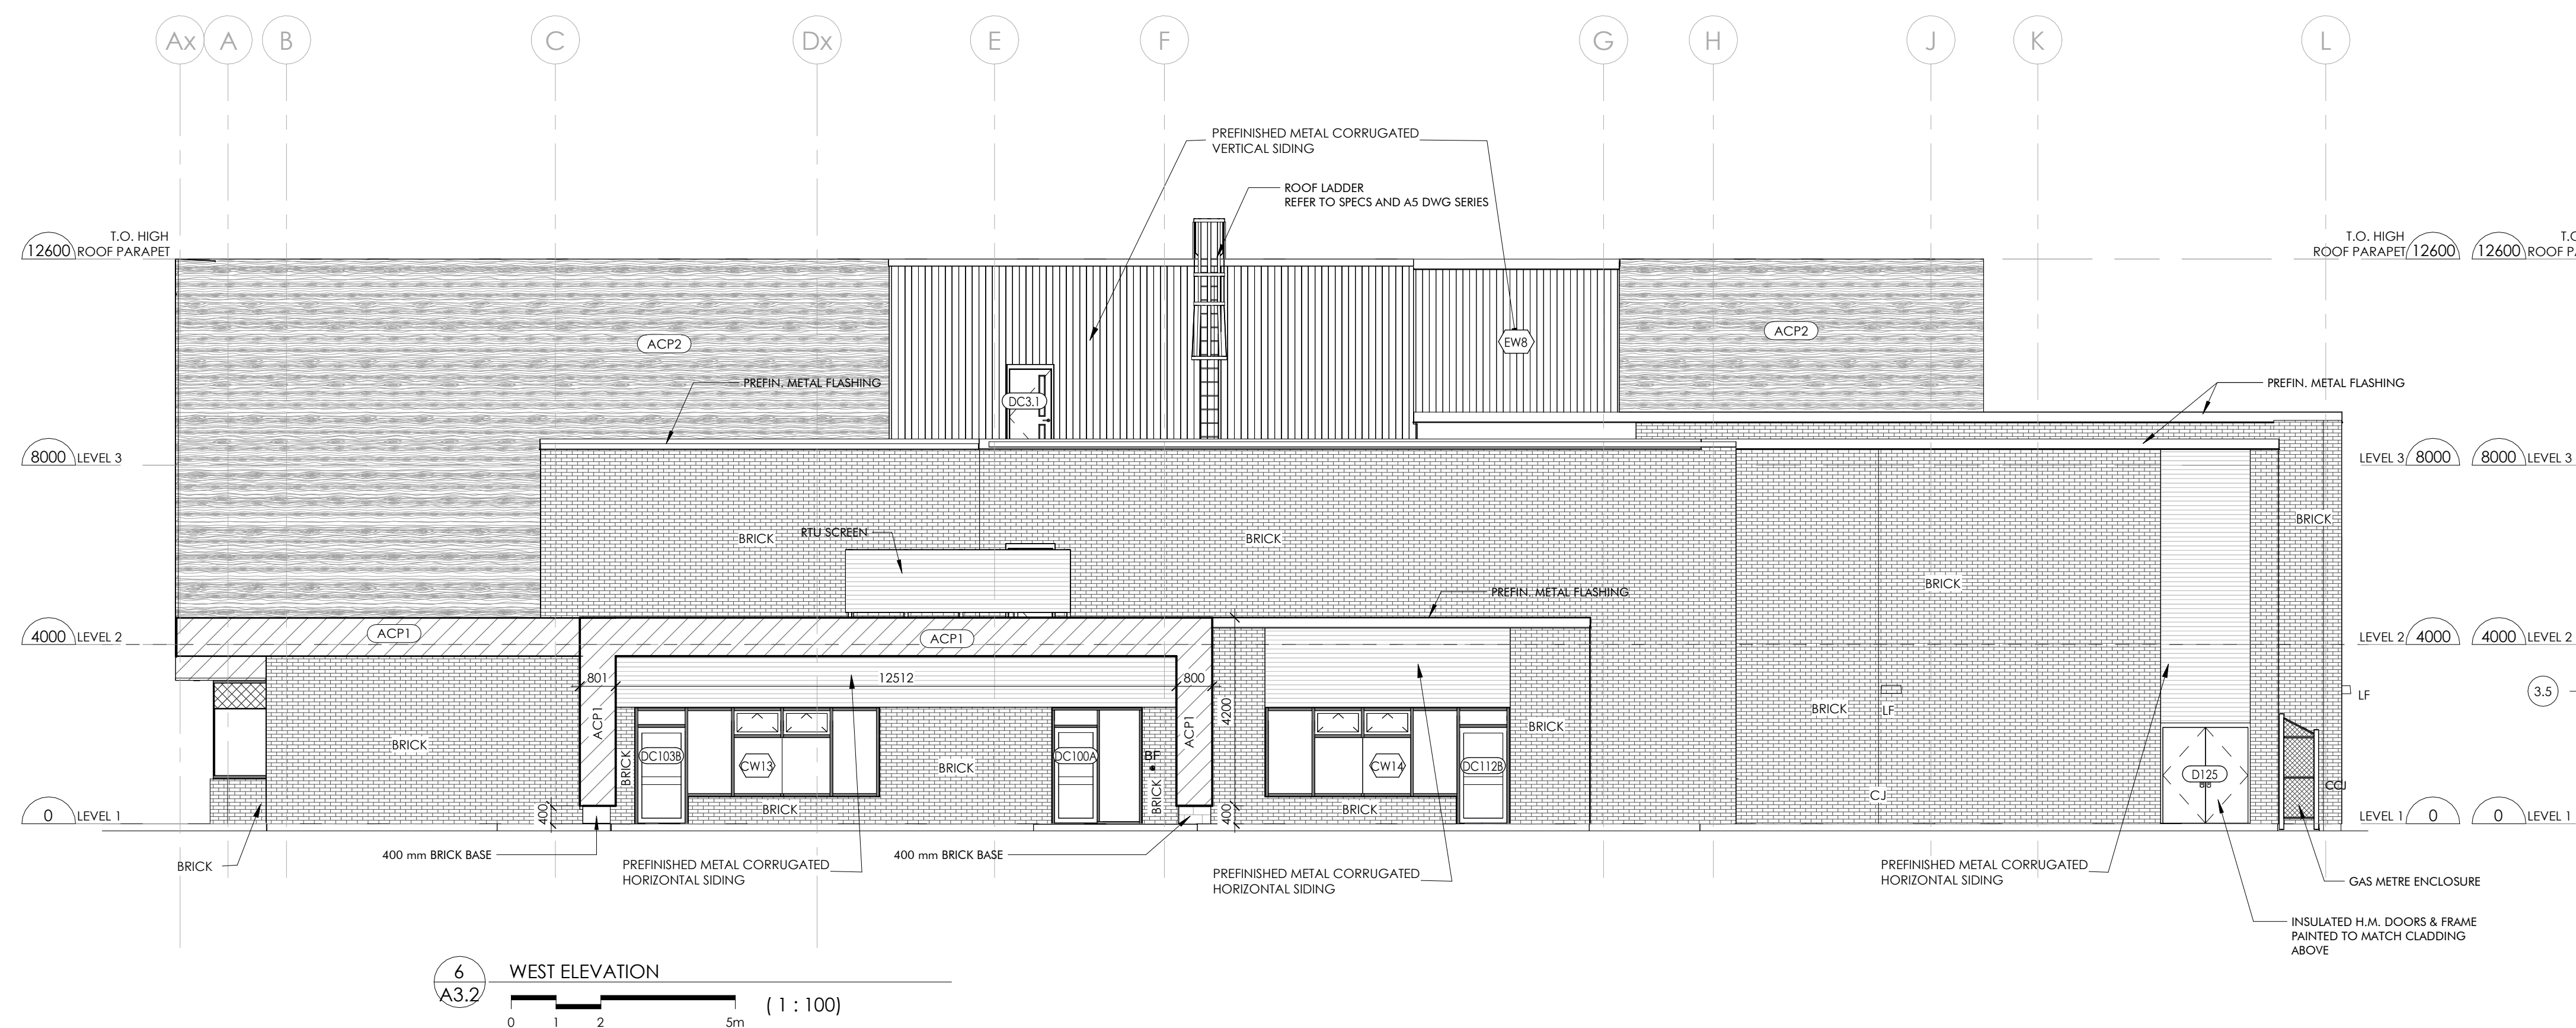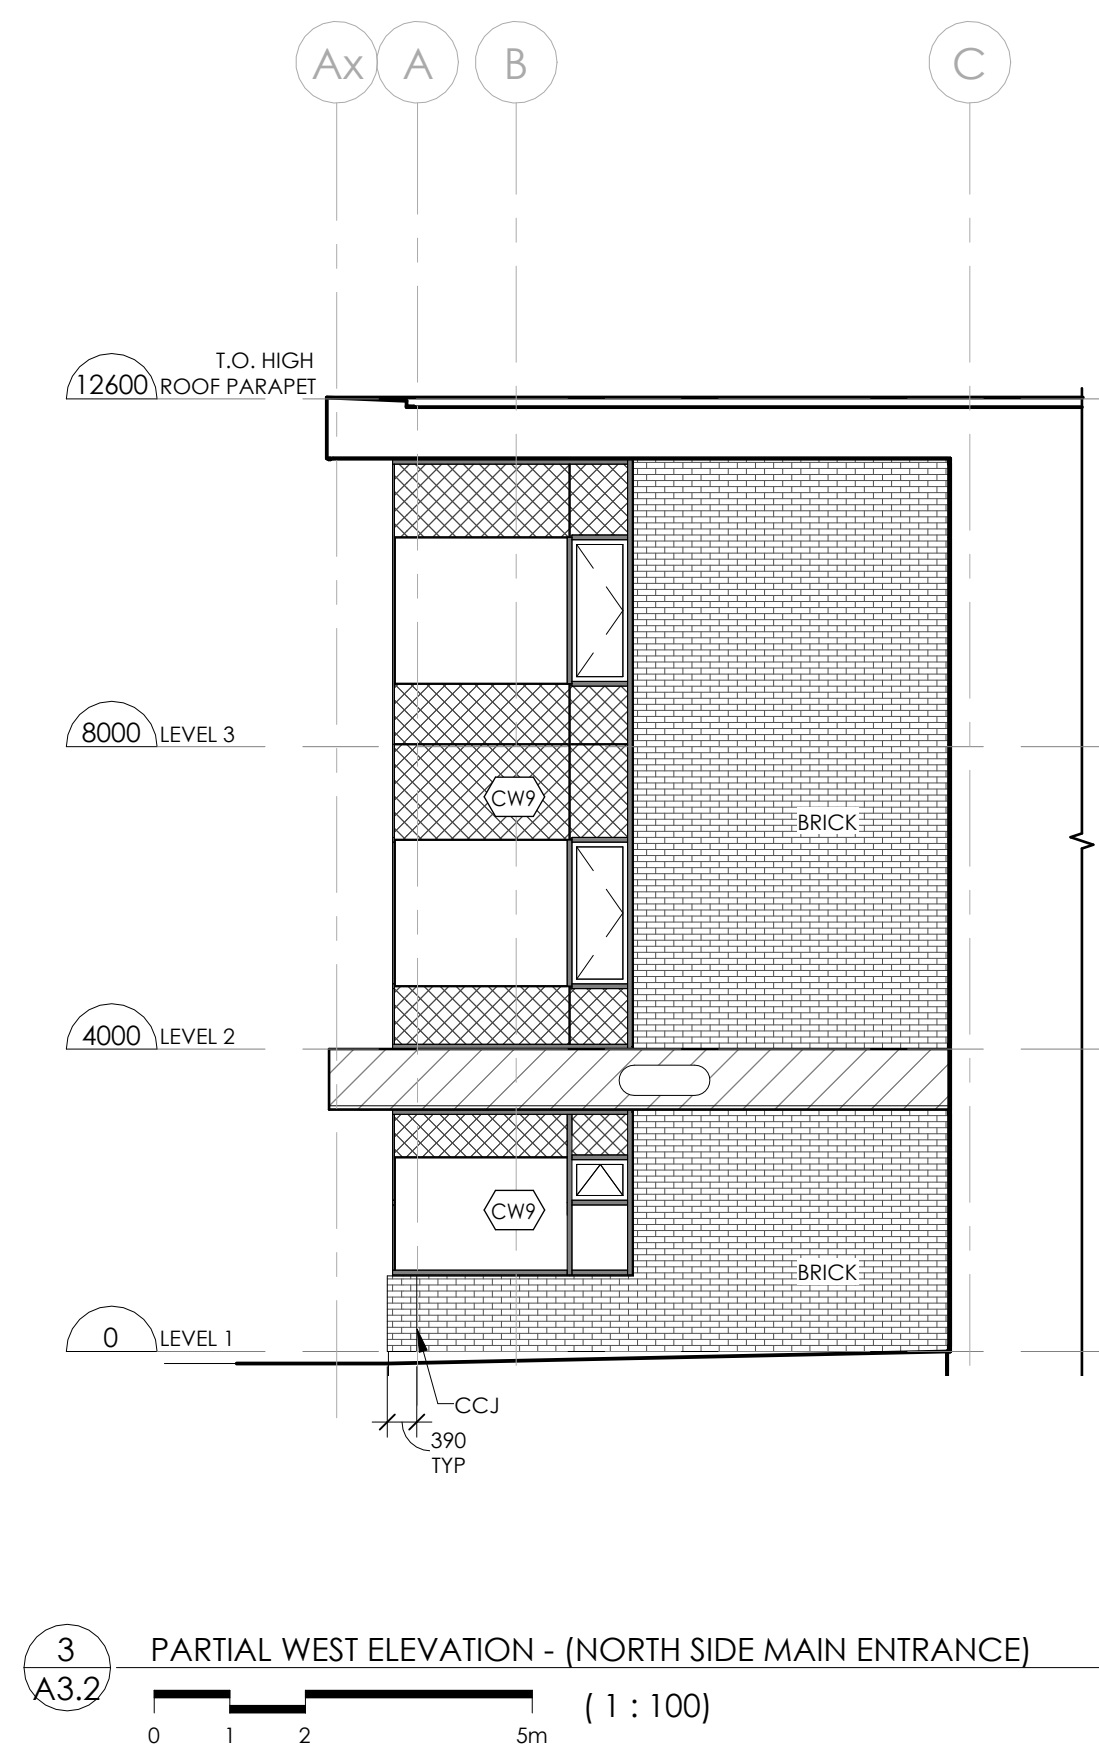

EXTERIOR ELEVATIONS, LEGEND & NOTES

Reproduction of drawings and related documents in whole or in part is forbidden without written permission of The Vanhlin Group