



FOUNDATION PLAN $\frac{1}{16} = 1 \text{ FT.}$
EXISTING



F-1 - New Foundation - See Detail (Page-
F-2 - New Foundation - See Detail (Page-
DC-1 - Door Cut out - OH Door
DC-2 - Door Cut out - 1/2" Door

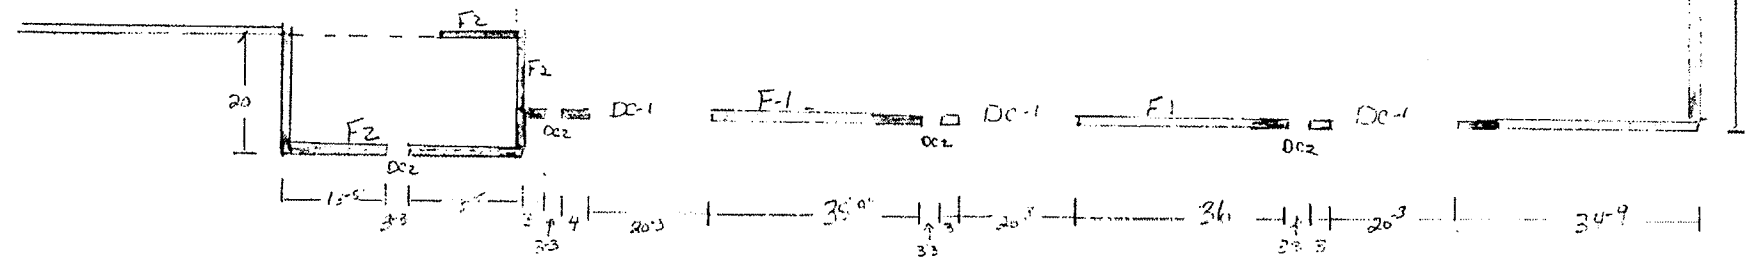

Foundation Plan $\frac{1}{16} = 1 \text{ FT.}$

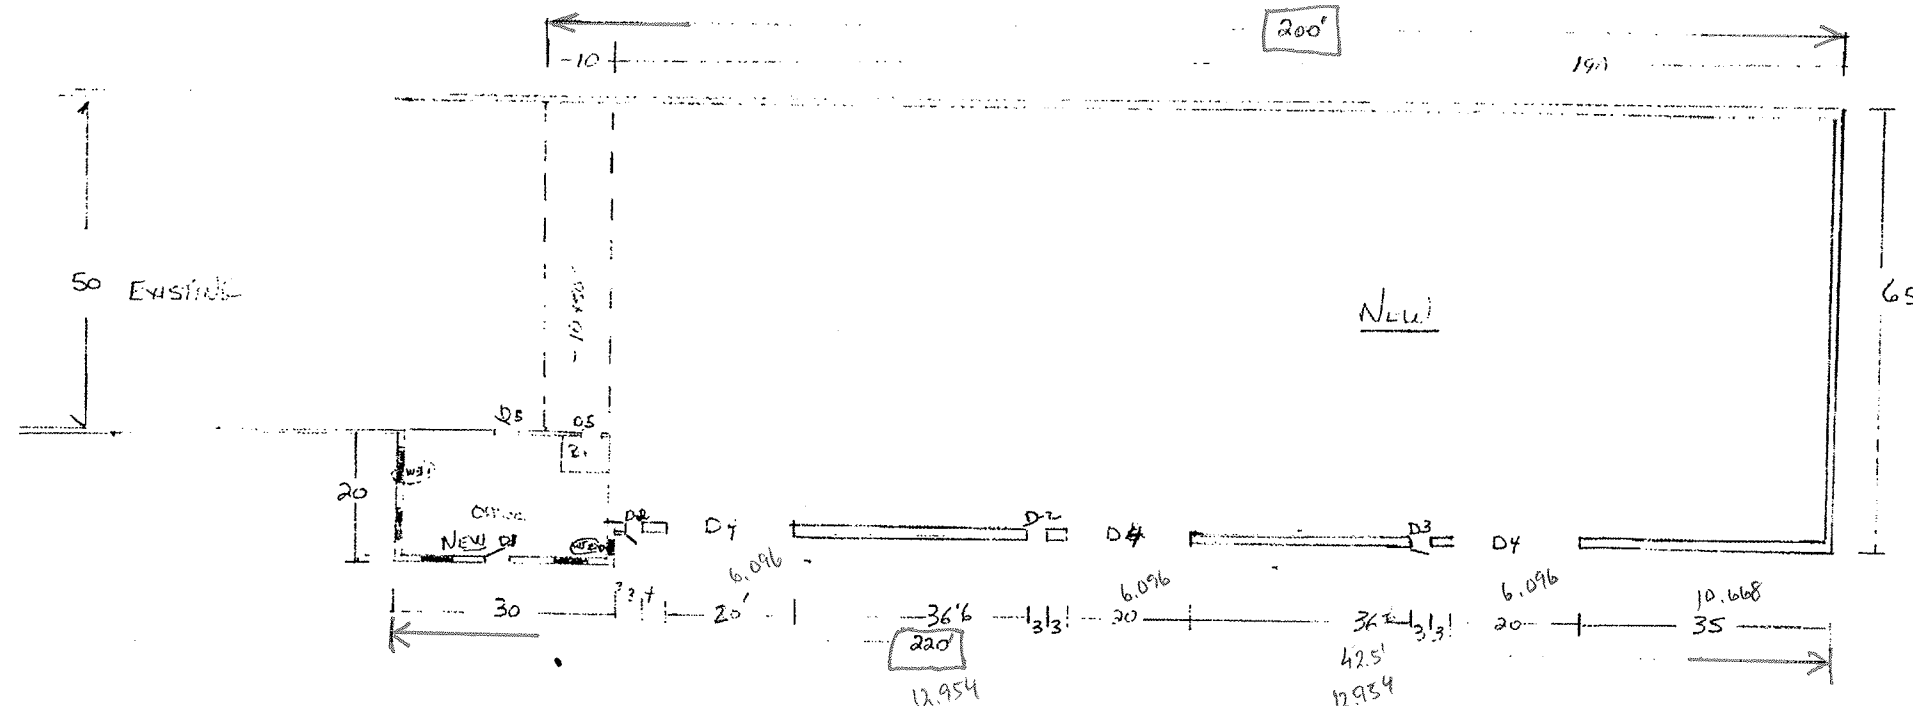

ELMER MARTIN
311302
Hwy 6 N
Southgate
PROPOSED
65x190
COMMERCIAL
ADDITION
PAGE - 2

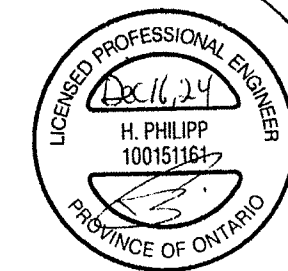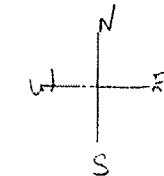

PROJ #10094
SOUTHGATE