




SKETCH FOR SEVERANCE APPLICATION  
 (GEOGRAPHIC TOWNSHIP OF EGREMONT  
 TOWNSHIP OF SOUTHGATE

COUNTY OF GREY

Scale 1 : 600



WILSON-FORD

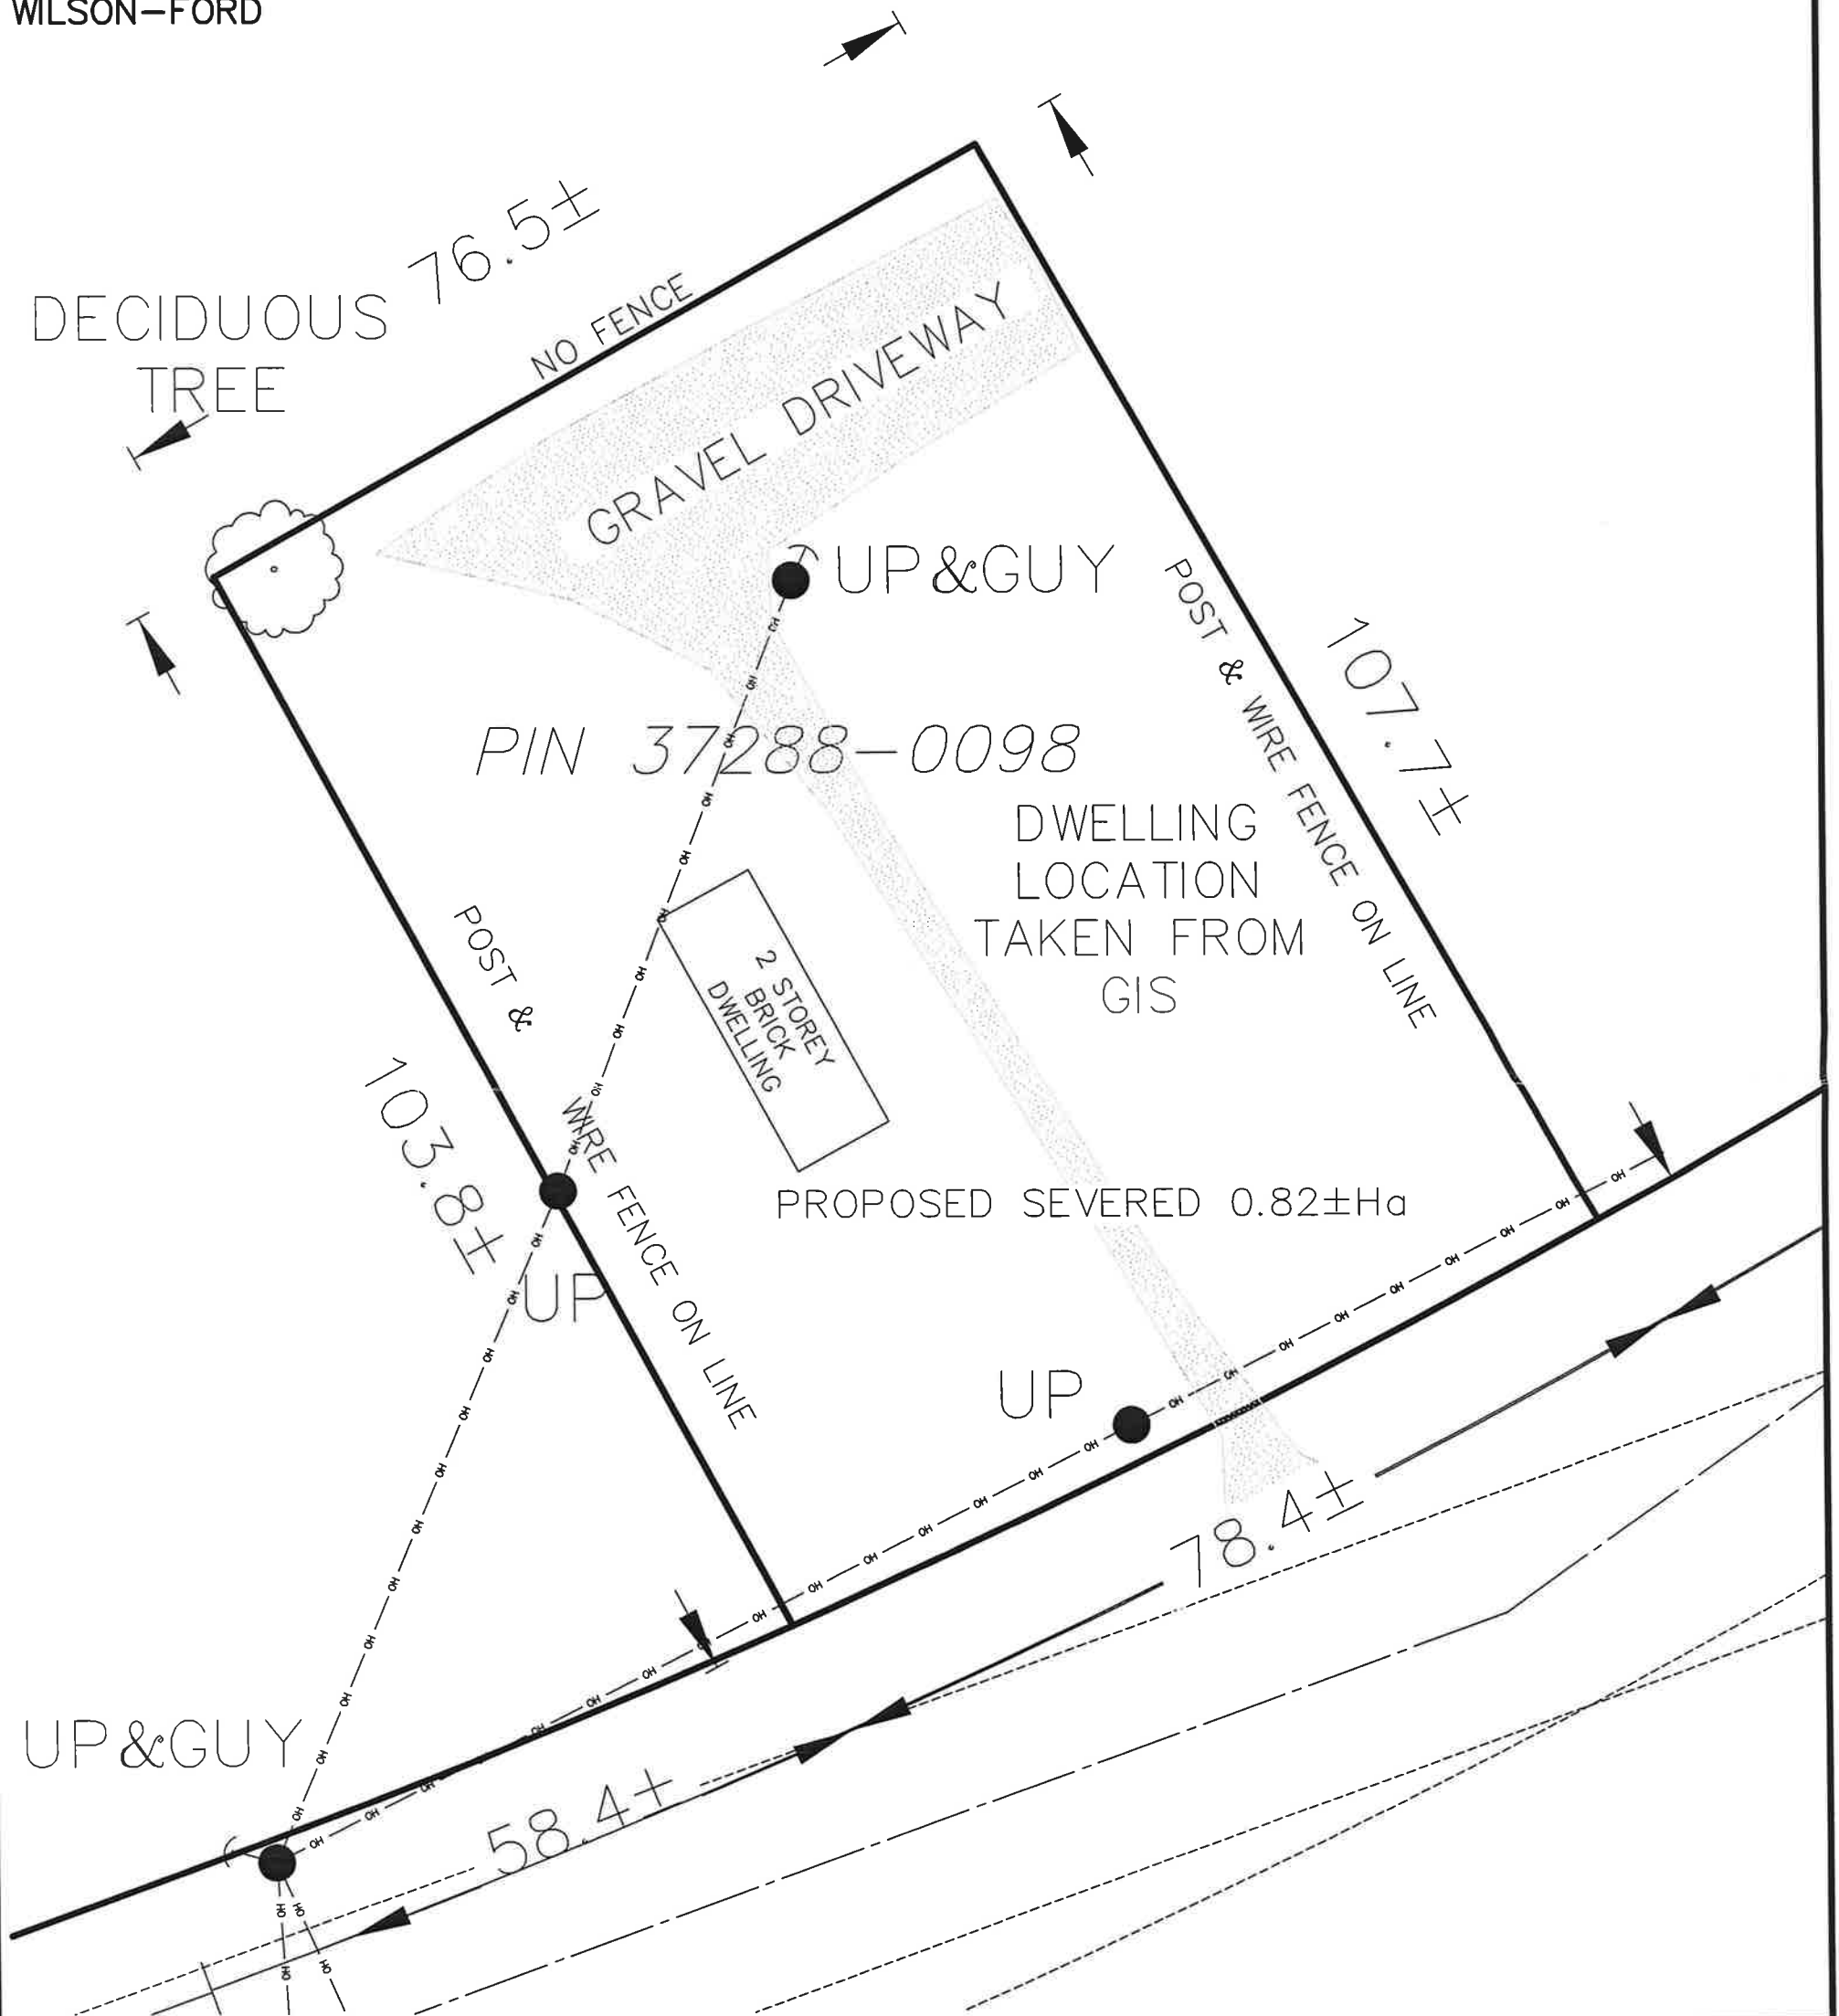

**CAUTION**

THIS SKETCH IS NOT A PLAN OF SURVEY. IT WAS PREPARED FOR THE LIMITED USE OF KEVIN GERBER FOR SEVERANCE PURPOSES ONLY. THIS PLAN IS TO REMAIN CONFIDENTIAL, IS PREPARED UNDER COPYRIGHT AND THE UNDERSIGNED ACCEPTS NO RESPONSIBILITY FOR USE BY OTHER PARTIES.

© WILSON FORD SURVEYING & ENGINEERING 2024  
 NO PERSON MAY COPY, REPRODUCE, ALTER OR DISTRIBUTE THIS PLAN IN WHOLE OR IN PART WITHOUT THE WRITTEN PERMISSION OF WILSON FORD SURVEYING & ENGINEERING.

16 MAY, 2024

DATE

GREG FORD, P.Eng. (CIVIL)

**NOTES:**

ELEVATIONS SHOWN ON THIS PLAN ARE IN METRES AND ARE GEODETIC HAVING BEEN DERIVED FROM GNSS OBSERVATIONS (NAD83 CSRS).

DIMENSIONS SHOWN HEREON REPRESENT A COMPILATION OF VARIOUS PLANS AND DEEDS AND DO NOT REFLECT THE RESULTS OF AN ACTUAL CURRENT FIELD SURVEY.

**LEGEND:**

UP & GUY UTILITY POLE & ANCHOR

**NOTES:**

CIVIC ADDRESS:

311371 HIGHWAY 6 NORTH

ZONING: A1, C4 & EP

**WILSON - FORD**  
 Surveying & Engineering  
 118 NORPARK AVE., Box 294,  
 MOUNT FOREST ON, N0G 2L0  
 PHONE (519)323-2451

PROJECT No.: 24-9973 GERBER