

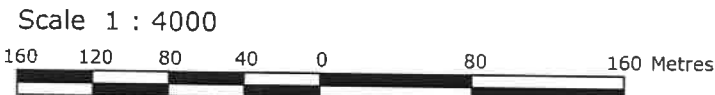


SKETCH FOR SEVERANCE APPLICATION
(GEOGRAPHIC TOWNSHIP OF PROTON)
TOWNSHIP OF SOUTHGATE
COUNTY OF GREY

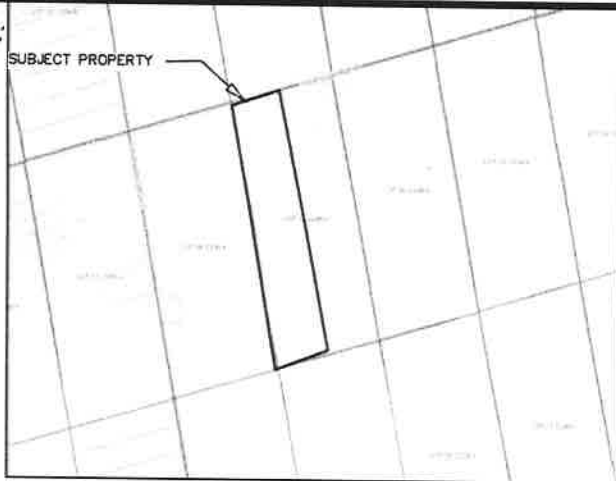

WILSON-FORD

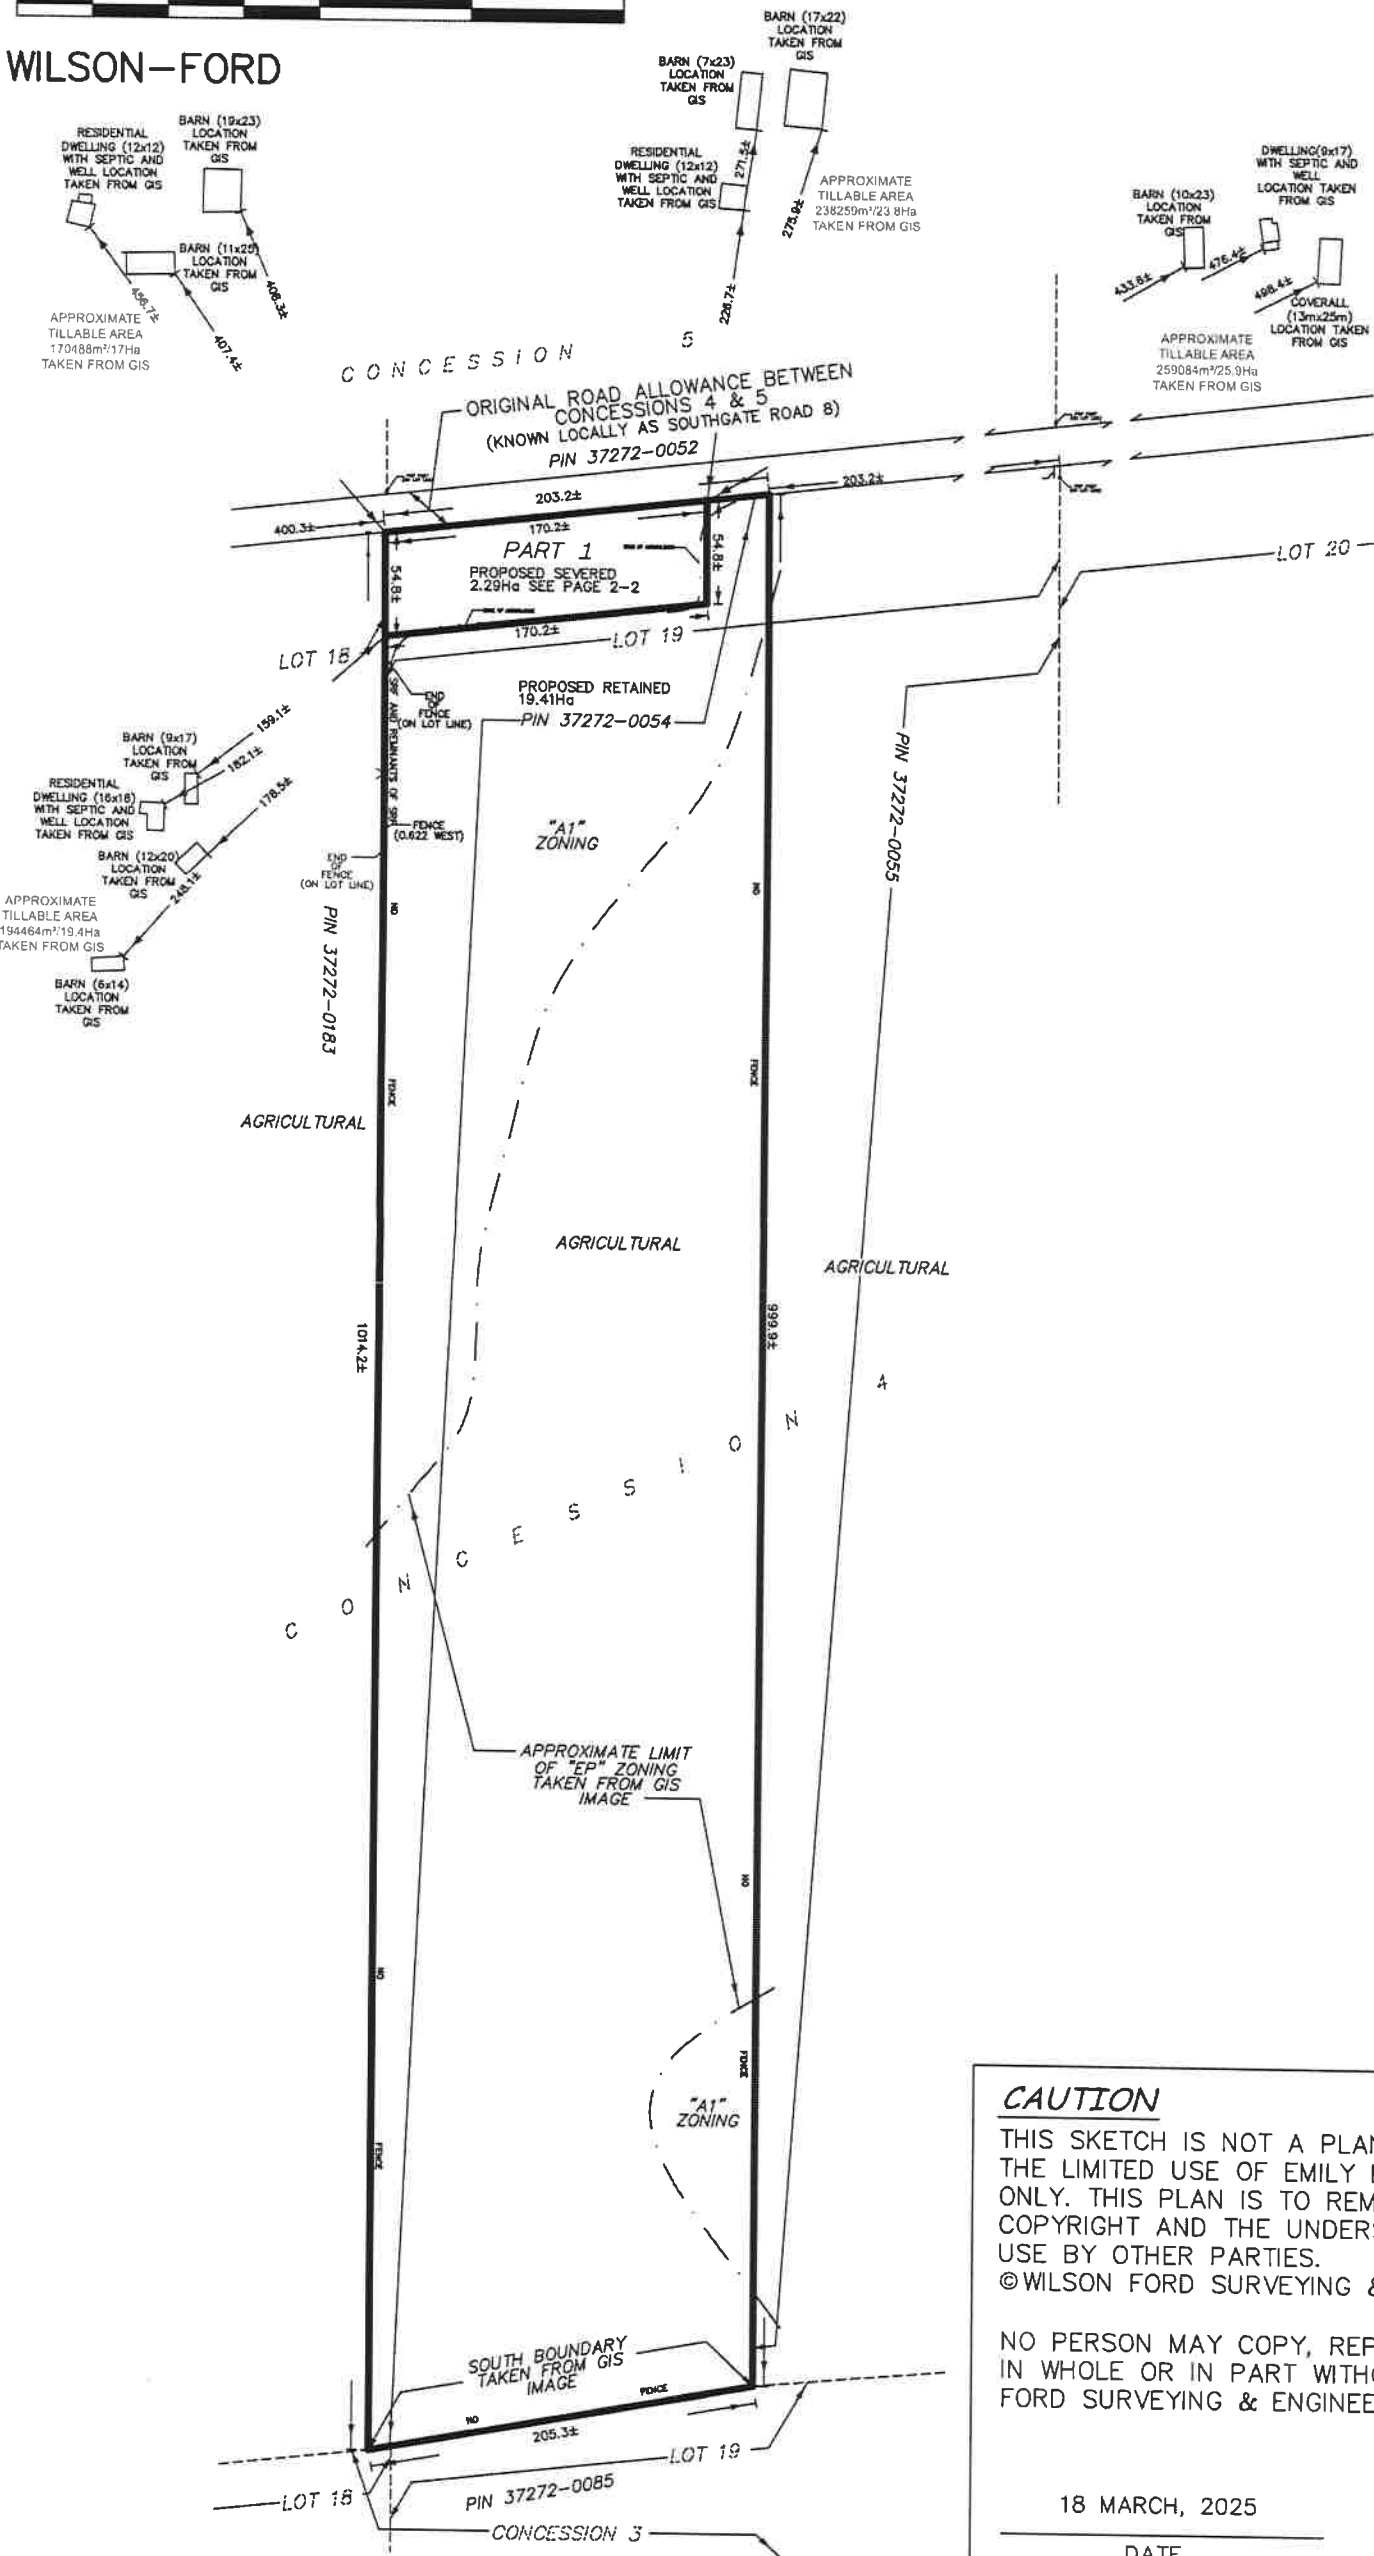

CAUTION

THIS SKETCH IS NOT A PLAN OF SURVEY. IT WAS PREPARED FOR THE LIMITED USE OF EMILY HELMUTH. FOR SEVERANCE PURPOSES ONLY. THIS PLAN IS TO REMAIN CONFIDENTIAL, IS PREPARED UNDER COPYRIGHT AND THE UNDERSIGNED ACCEPTS NO RESPONSIBILITY FOR USE BY OTHER PARTIES.
©WILSON FORD SURVEYING & ENGINEERING 2025

NO PERSON MAY COPY, REPRODUCE, ALTER OR DISTRIBUTE THIS PLAN IN WHOLE OR IN PART WITHOUT THE WRITTEN PERMISSION OF WILSON FORD SURVEYING & ENGINEERING.

18 MARCH, 2025

DATE

GREG FORD, P.Eng (CIVIL)

NOTES:

ELEVATIONS SHOWN ON THIS PLAN ARE IN METRES AND ARE GEODETIC HAVING BEEN DERIVED FROM GNSS OBSERVATIONS (NAD83 CSRS).

DIMENSIONS SHOWN HEREON REPRESENT A COMPILATION OF VARIOUS PLANS AND DEEDS AND DO NOT REFLECT THE RESULTS OF AN ACTUAL CURRENT FIELD SURVEY.


NOTES:

CIVIC ADDRESS: 085670 SOUTHGATE ROAD 8
ZONING: A1 & EP

WILSON - FORD
Surveying & Engineering
118 NORPARK AVENUE., Box 294,
MOUNT FOREST ON, N0G 2L0
PHONE (519)323-2451


PROJECT No.: 24-10072 HELMUTH

SKETCH FOR SEVERANCE APPLICATION
(GEOGRAPHIC TOWNSHIP OF PROTON)
TOWNSHIP OF SOUTHGATE
COUNTY OF GREY

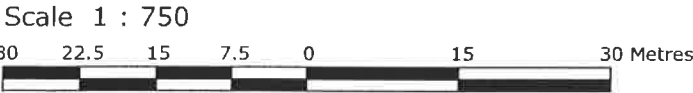

WILSON-FORD

CONCESSION 5
ORIGINAL ROAD ALLOWANCE BETWEEN CONCESSIONS 4 & 5
(KNOWN LOCALLY AS SOUTHGATE ROAD 8)
PIN 37272-0052

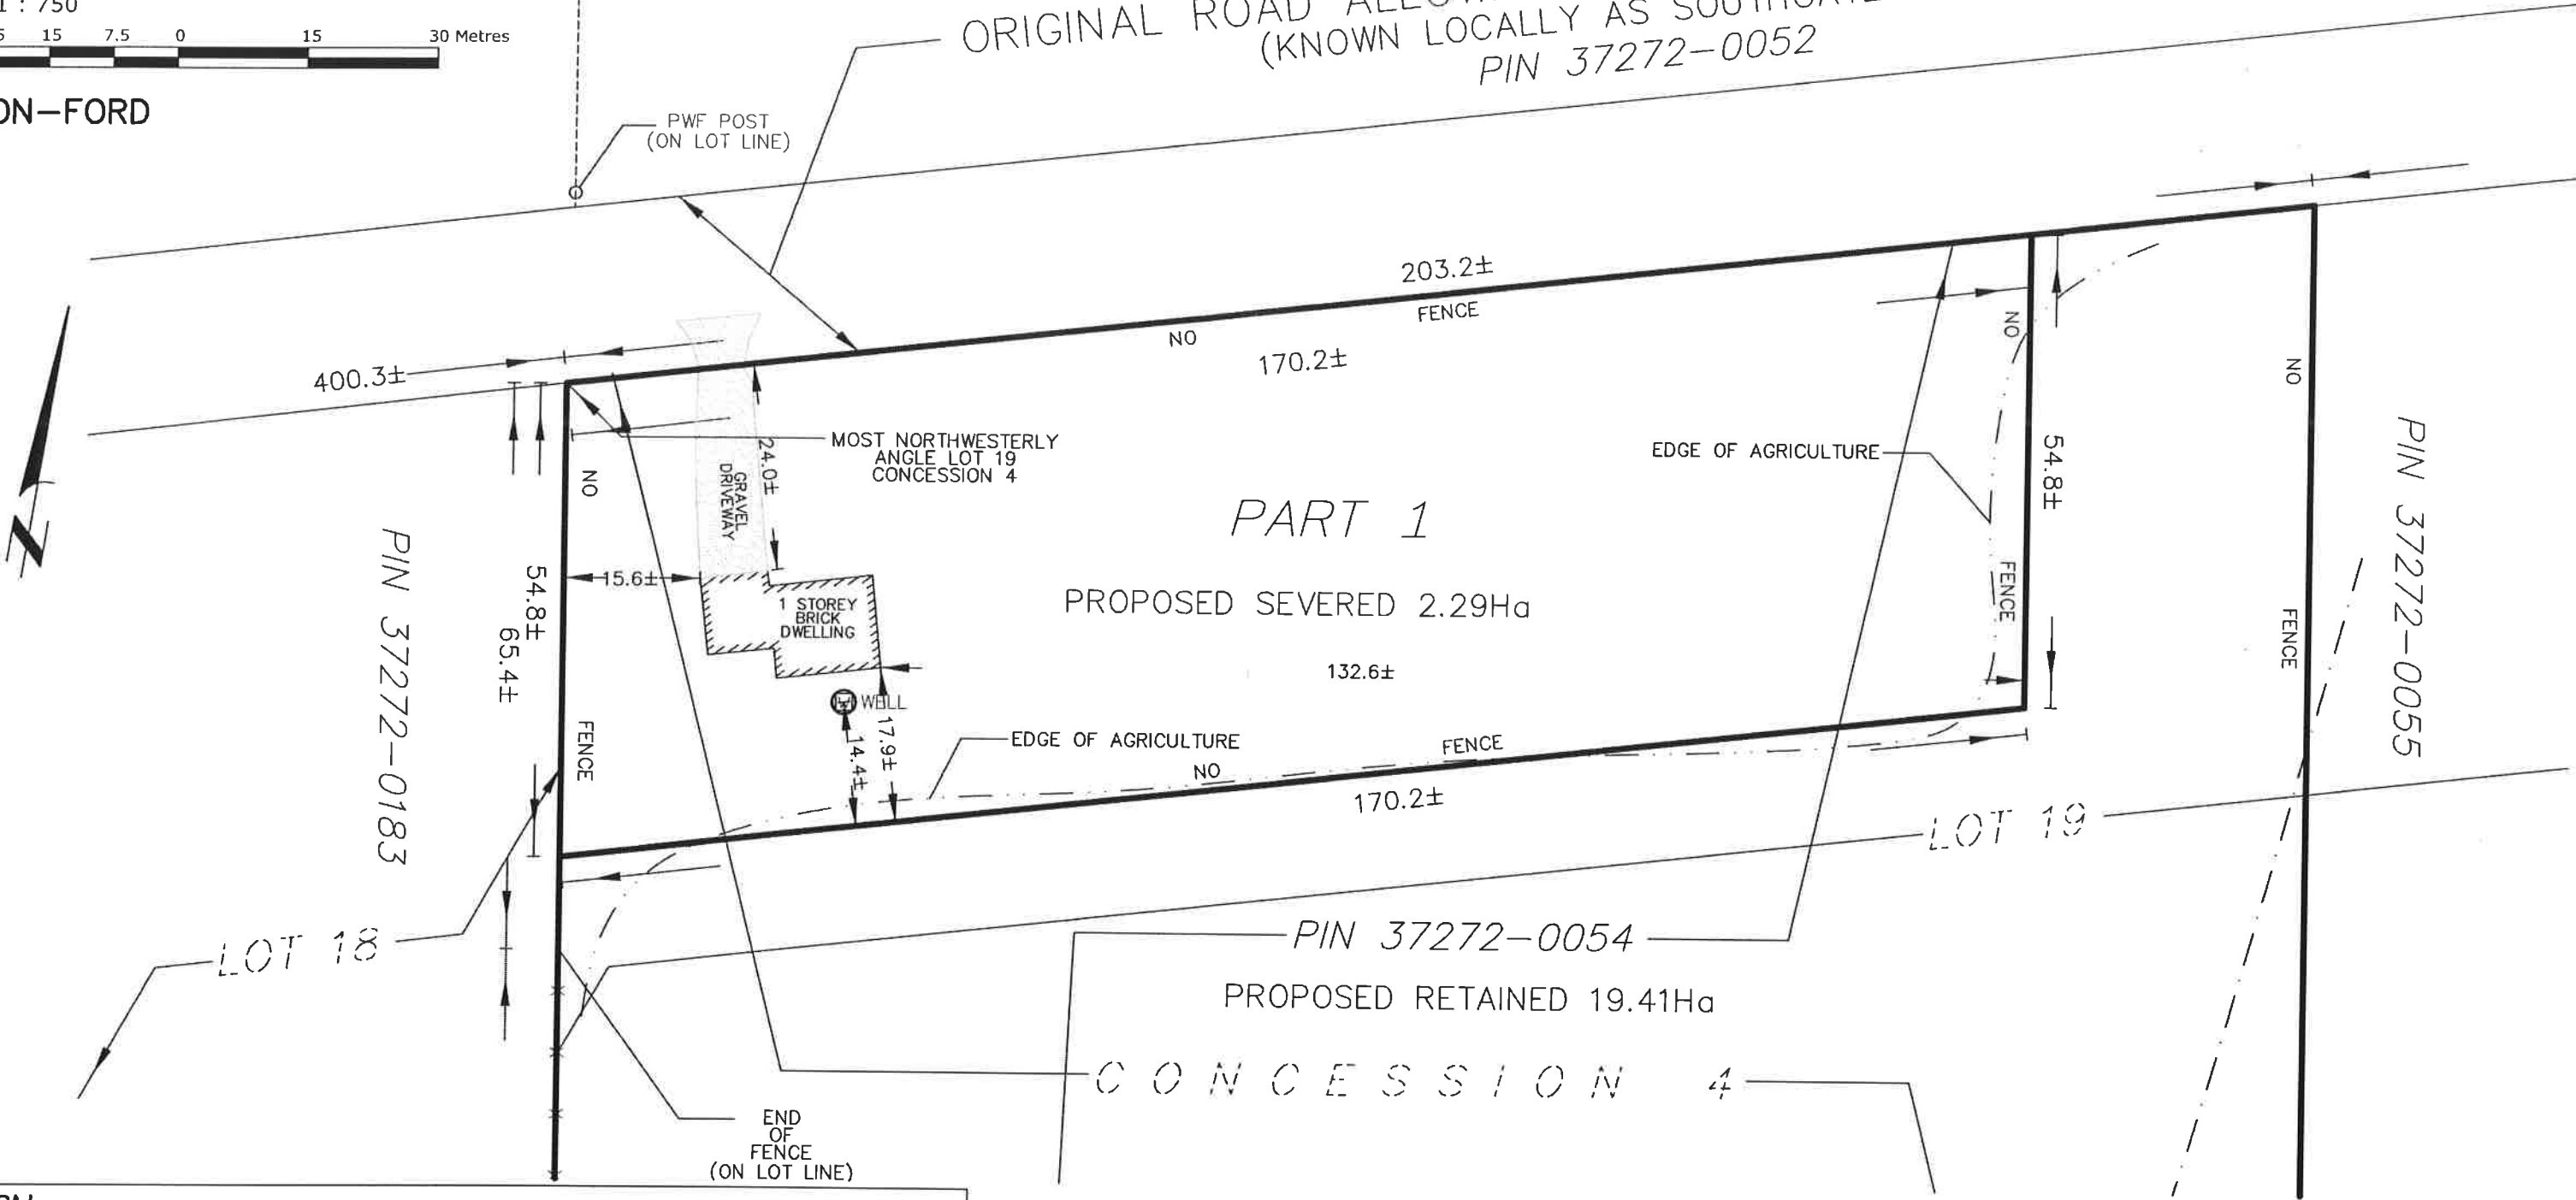

CAUTION

THIS SKETCH IS NOT A PLAN OF SURVEY. IT WAS PREPARED FOR THE LIMITED USE OF EMILY HELMUTH. FOR SEVERANCE PURPOSES ONLY. THIS PLAN IS TO REMAIN CONFIDENTIAL, IS PREPARED UNDER COPYRIGHT AND THE UNDERSIGNED ACCEPTS NO RESPONSIBILITY FOR USE BY OTHER PARTIES.

©WILSON FORD SURVEYING & ENGINEERING 2025

NO PERSON MAY COPY, REPRODUCE, ALTER OR DISTRIBUTE THIS PLAN IN WHOLE OR IN PART WITHOUT THE WRITTEN PERMISSION OF WILSON FORD SURVEYING & ENGINEERING.

18 MARCH, 2025

DATE

GREG FORD, P.Eng(CIVIL)

NOTES:

ELEVATIONS SHOWN ON THIS PLAN ARE IN METRES AND ARE GEODETIC HAVING BEEN DERIVED FROM GNSS OBSERVATIONS (NAD83 CSRS).

DIMENSIONS SHOWN HEREON REPRESENT A COMPILATION OF VARIOUS PLANS AND DEEDS AND DO NOT REFLECT THE RESULTS OF AN ACTUAL CURRENT FIELD SURVEY.

NOTES:

CIVIC ADDRESS: 085670 SOUTHGATE ROAD 8

ZONING: A1 & EP

WILSON - FORD

Surveying & Engineering
118 NORPARK AVENUE., Box 294.
MOUNT FOREST ON, N0G 2L0
PHONE (519)323-2451

PROJECT No.: 24-10072 HELMUTH