


Cedar Lane

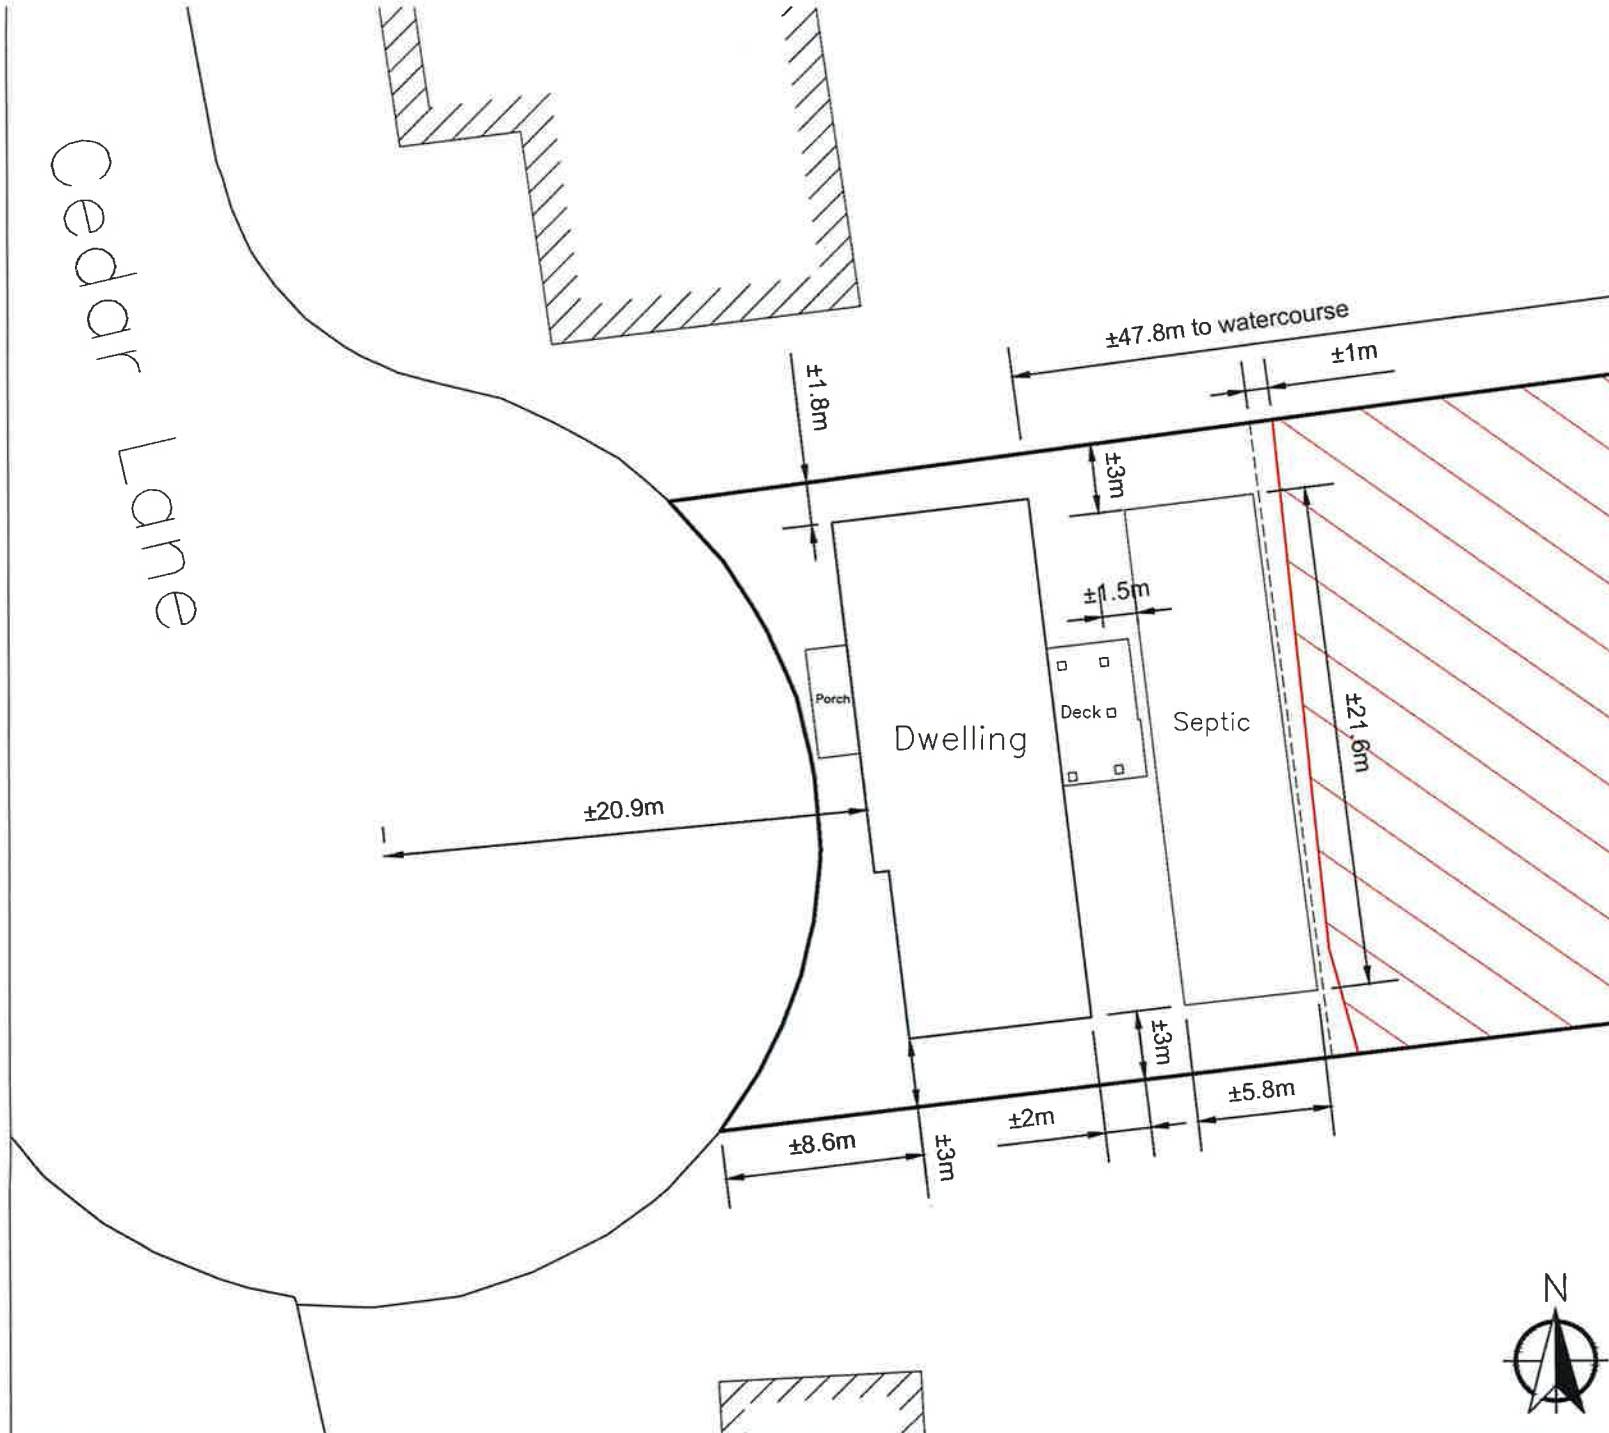

Cedar Lane
 ARN: 420706000103404
 PLAN 815 LOT 4 SUB OF CON 1;EGR LOT 4
 Township of Southgate
 (Geographic Township of Egremont)
 Grey County

- Legend**
- Subject Lands
 - Existing Dwellings
 - Floodplain Limit
 - Silt Fence
 - Deck Pier/Footing

* measurements are approximate



878 First Avenue West (519) 372-9790 e-mail: cuesta@cuestaplanning.com
 Owen Sound, Ontario Fax: (519) 372-9953
 N4K 4K3 1-800-653-7692

Drawn By:	Date Printed:
V.Muhunthan	May 23, 2024
File:	Project Name:
x	Sylvest

