
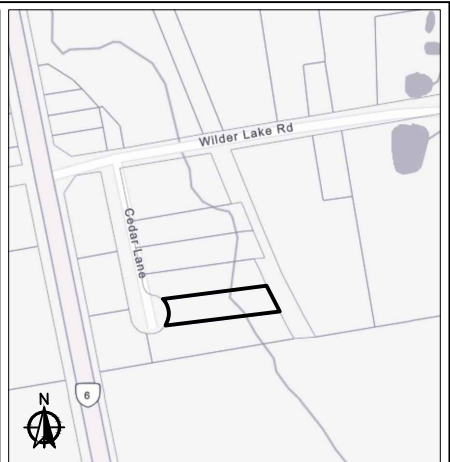


Cedar Lane

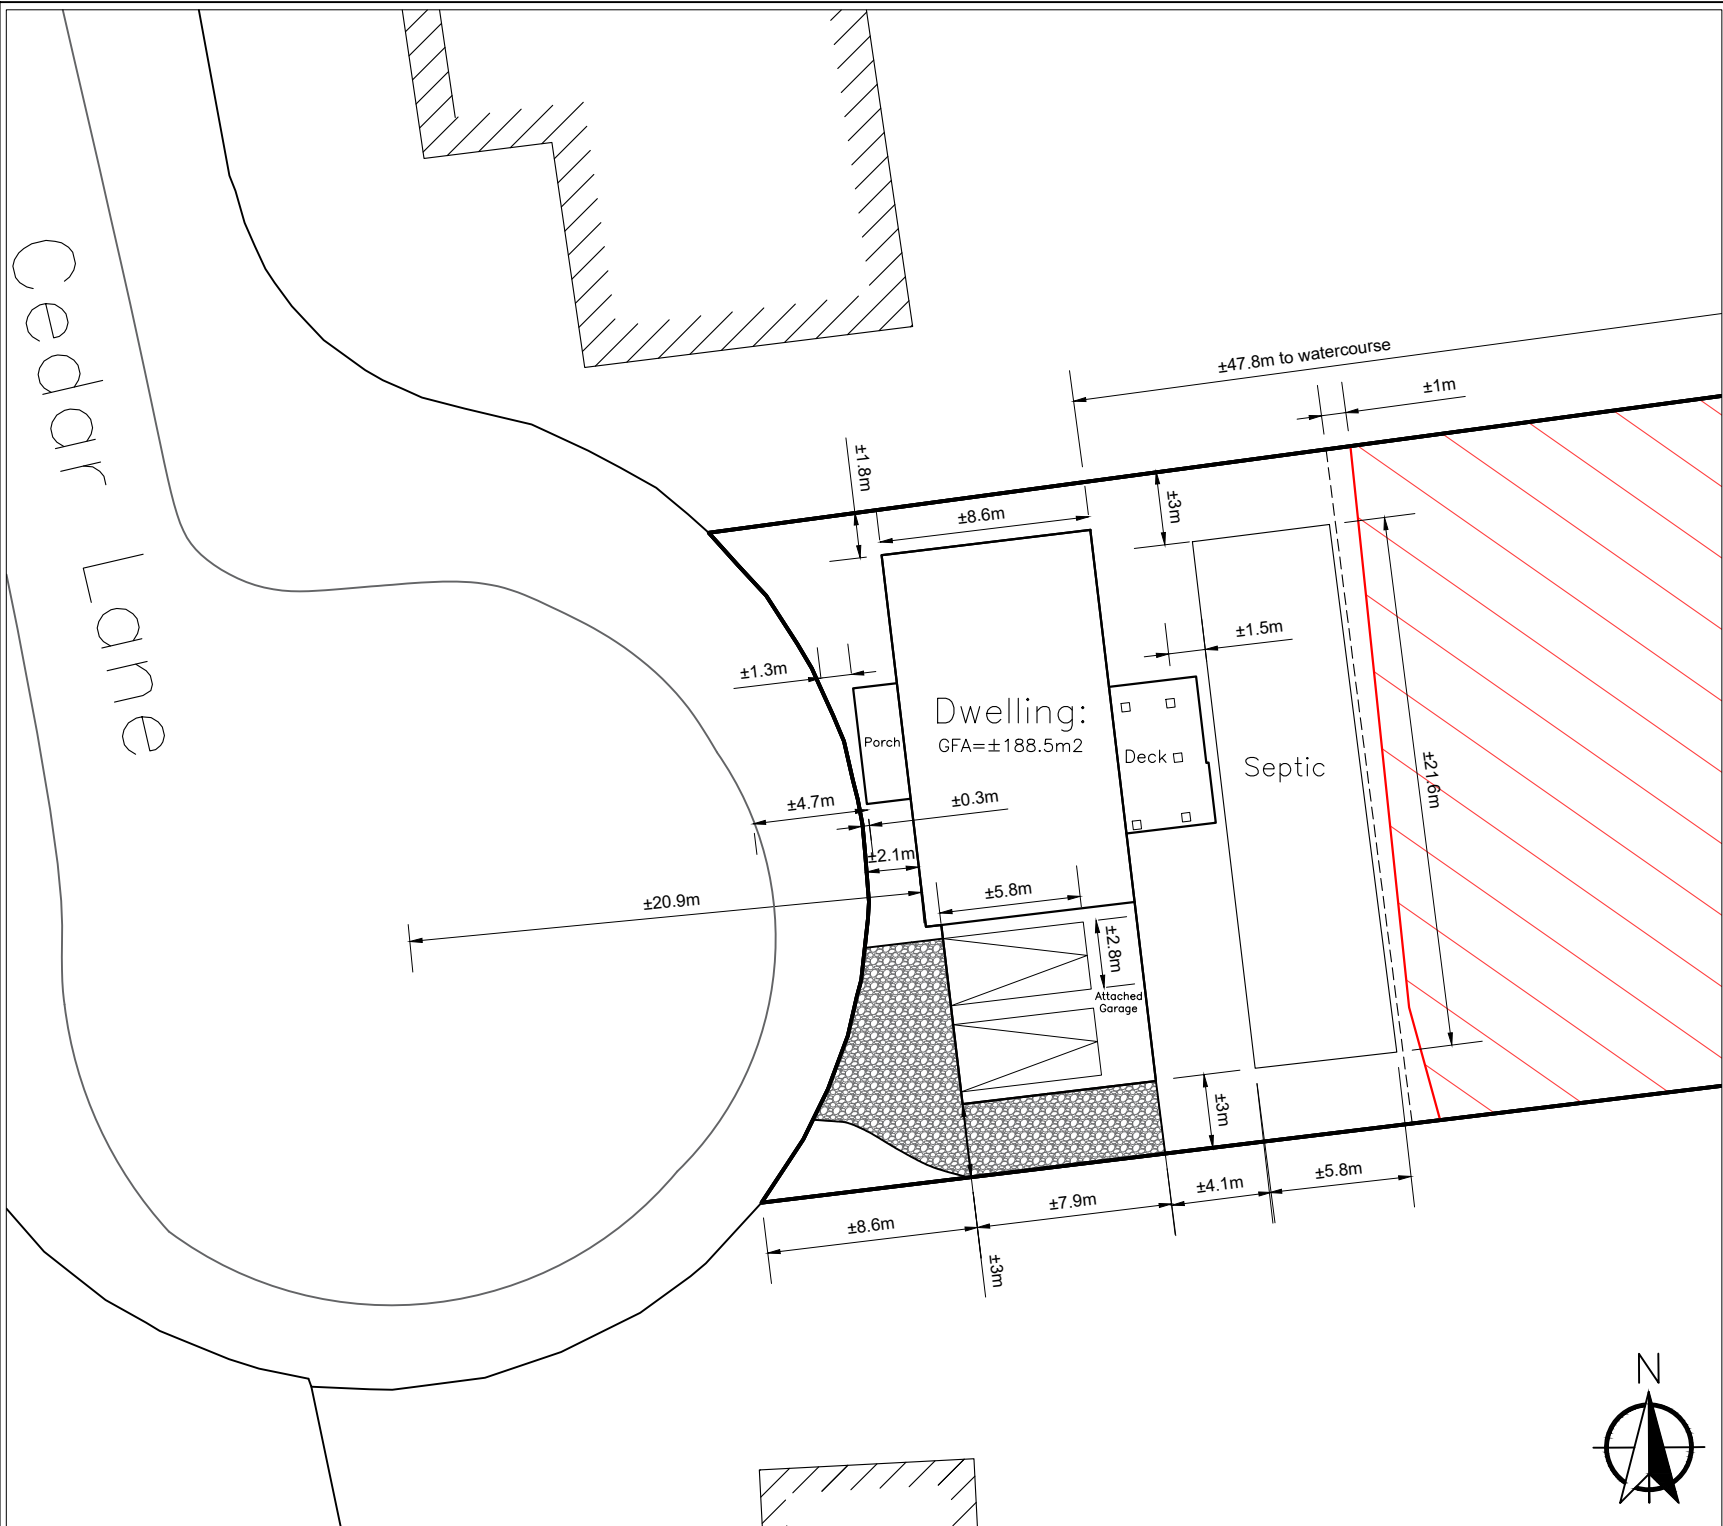

Cedar Lane
 ARN: 420706000103404
 PLAN 815 LOT 4 SUB OF CON 1;EGR LOT 4
 Township of Southgate
 (Geographic Township of Egremont)
 Grey County

- Legend**
- Subject Lands
 - Property Boundaries
 - Extent of Travelled Road
 - Existing Dwellings
 - Parking Space
 - Gravel Driveway
 - Floodplain Limit
 - Silt Fence
 - Deck Pier/Footing

* measurements are approximate

Cuesta PLANNING CONSULTANTS INC.
 Urban and Rural Planning and Resource Management

978 First Avenue West (519) 372-9790 e-mail: cuesta@cuestaplanning.com
 Owen Sound, Ontario Fax: (519) 372-9953
 N4K 4K5 1-800-653-7692

Dwn. By:	Date Printed:
V.Muhunthan	August 12, 2024
File:	Project Name:
x	Sylvest

